




WORK TOGETHER

JOIN


MIX



2nd Floor Plan  
Scale: 1/8"=1'-0"  
MINGLE

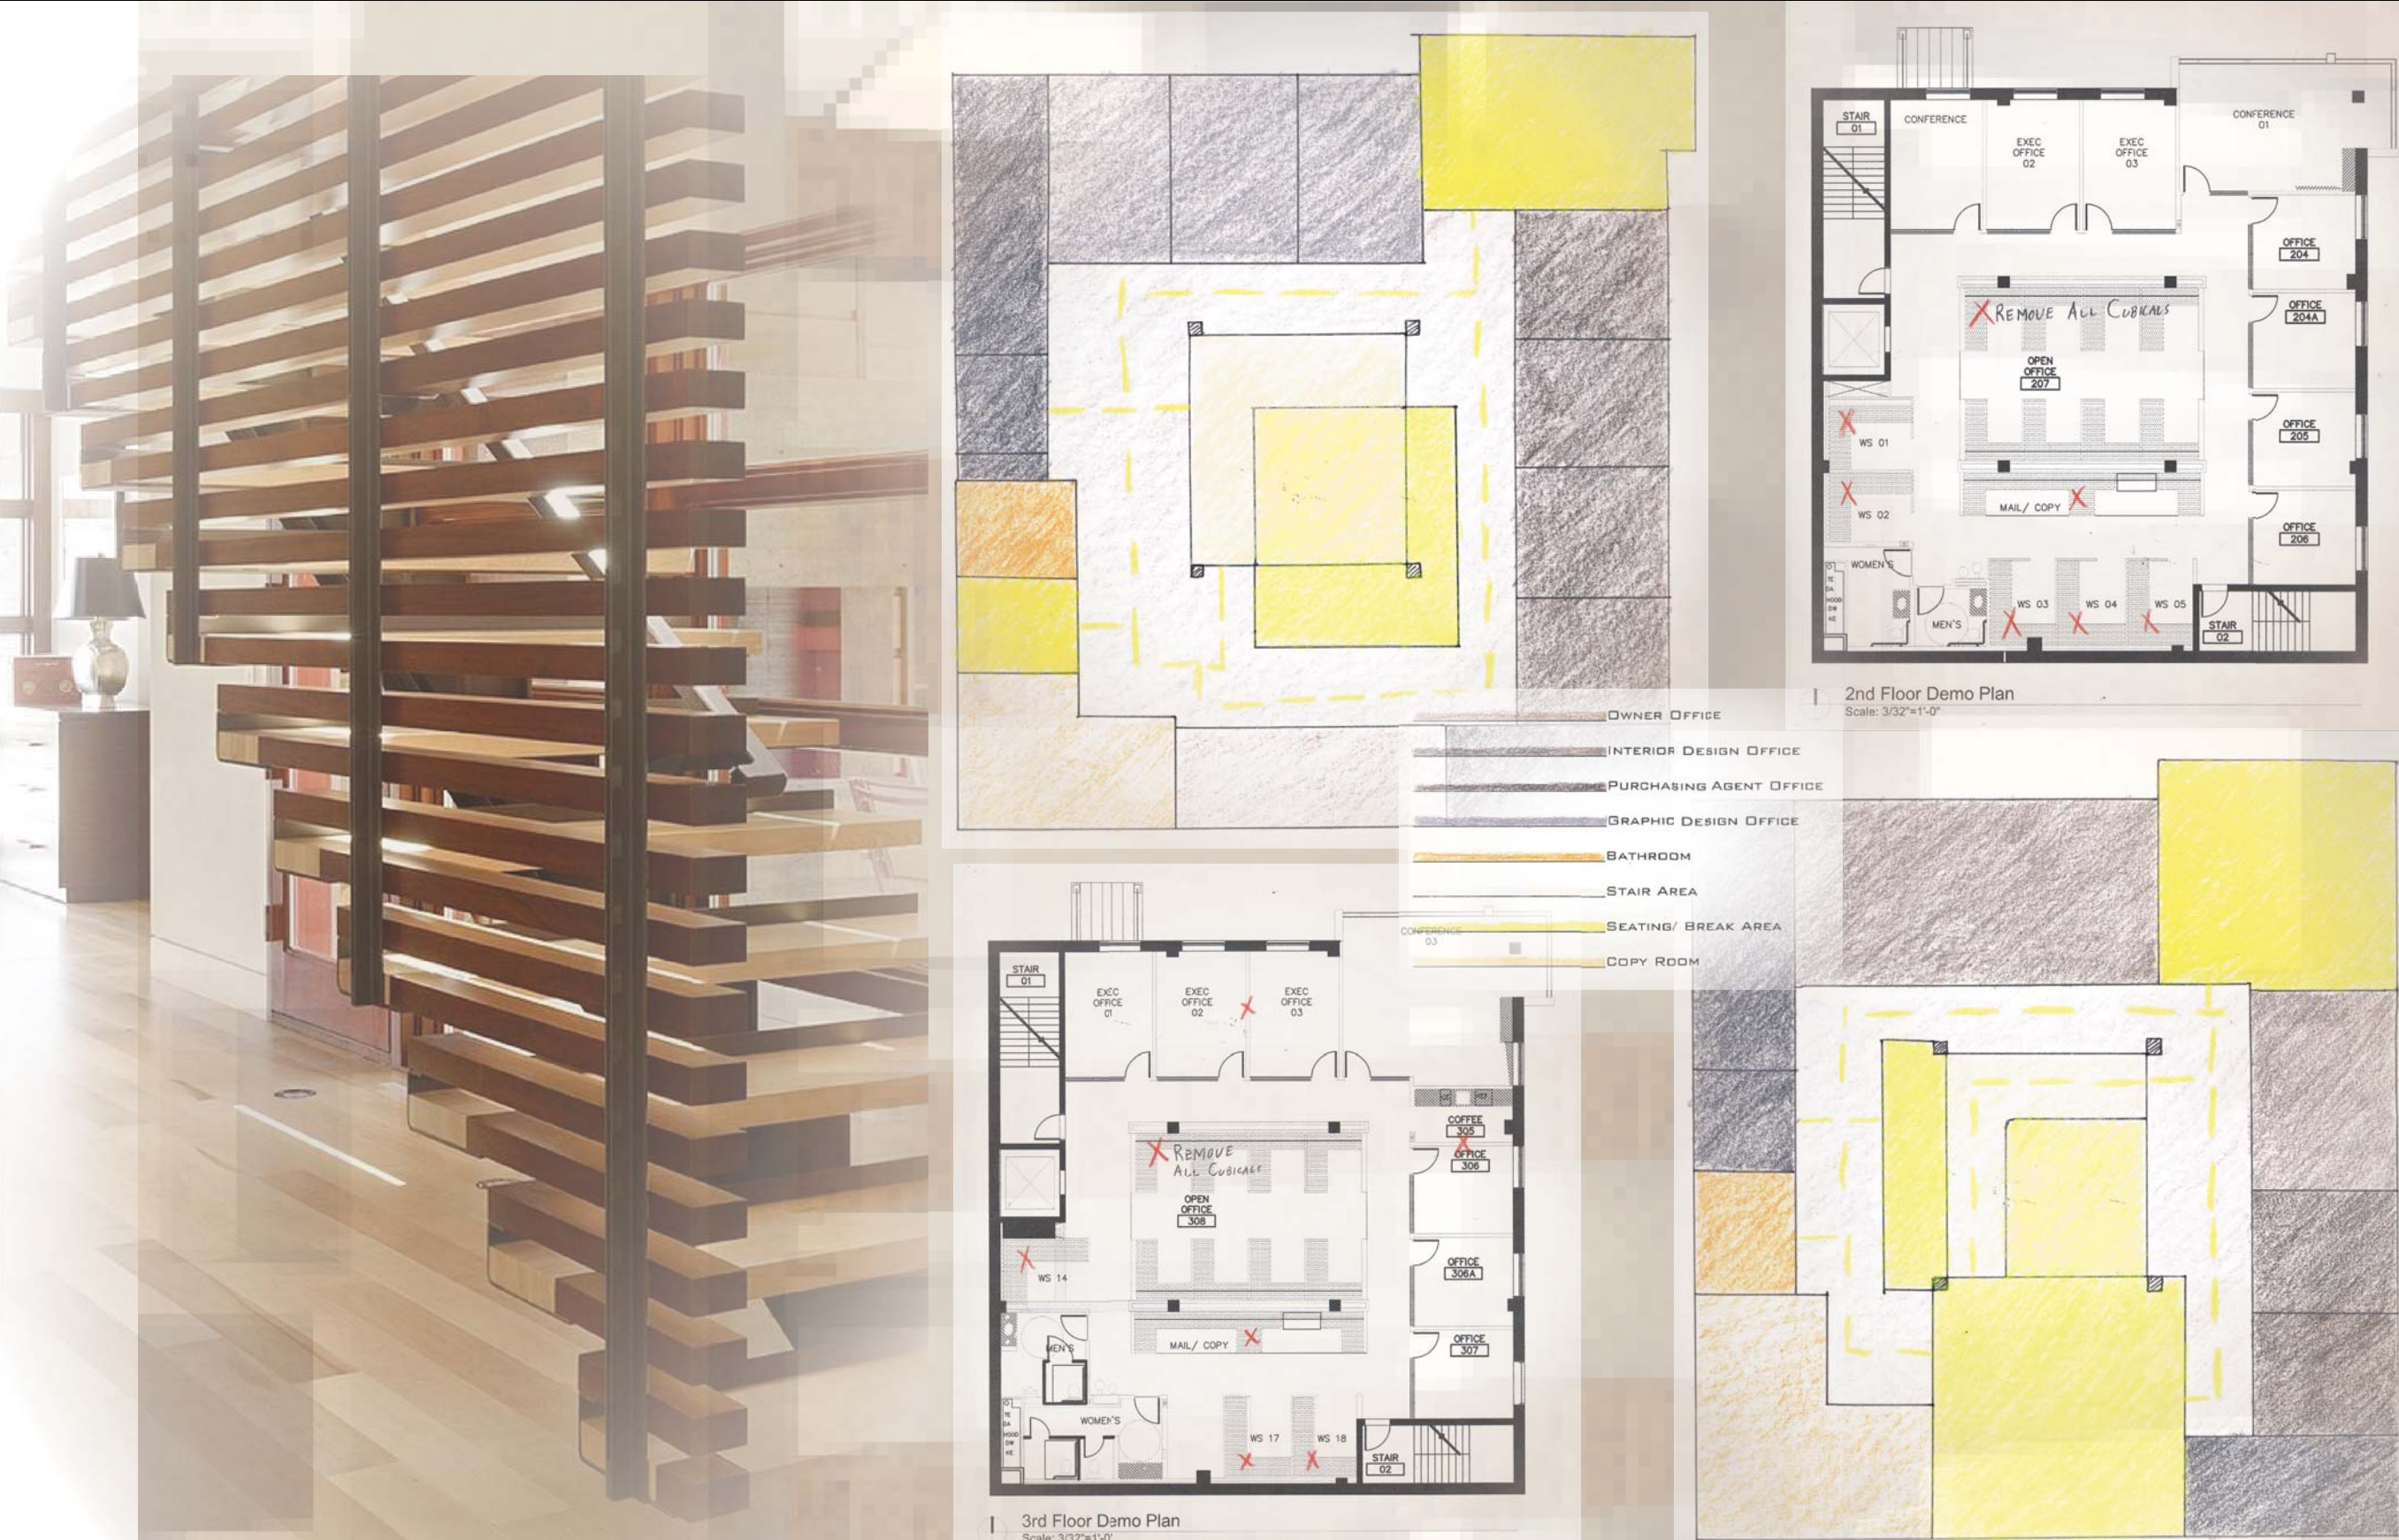



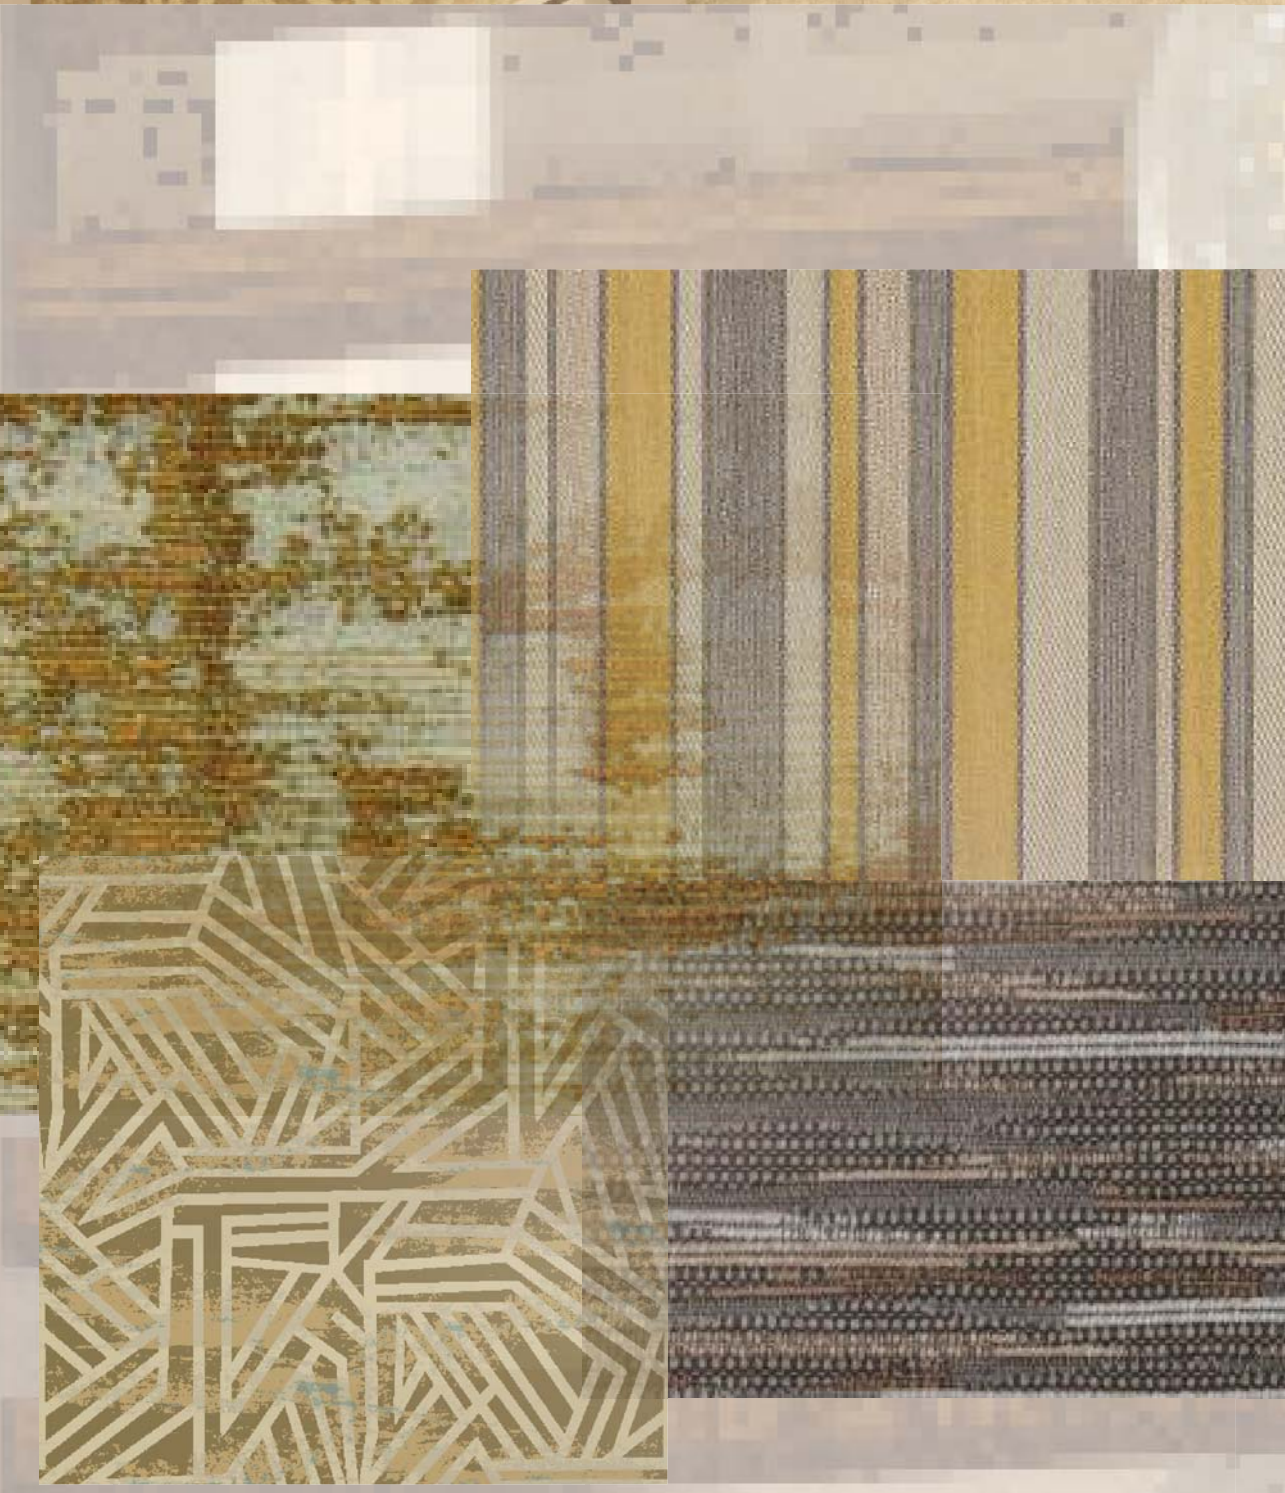

3rd Floor Plan  
Scale: 1/8"=1'-0"











12.04