



# Lichterherman Nature Center

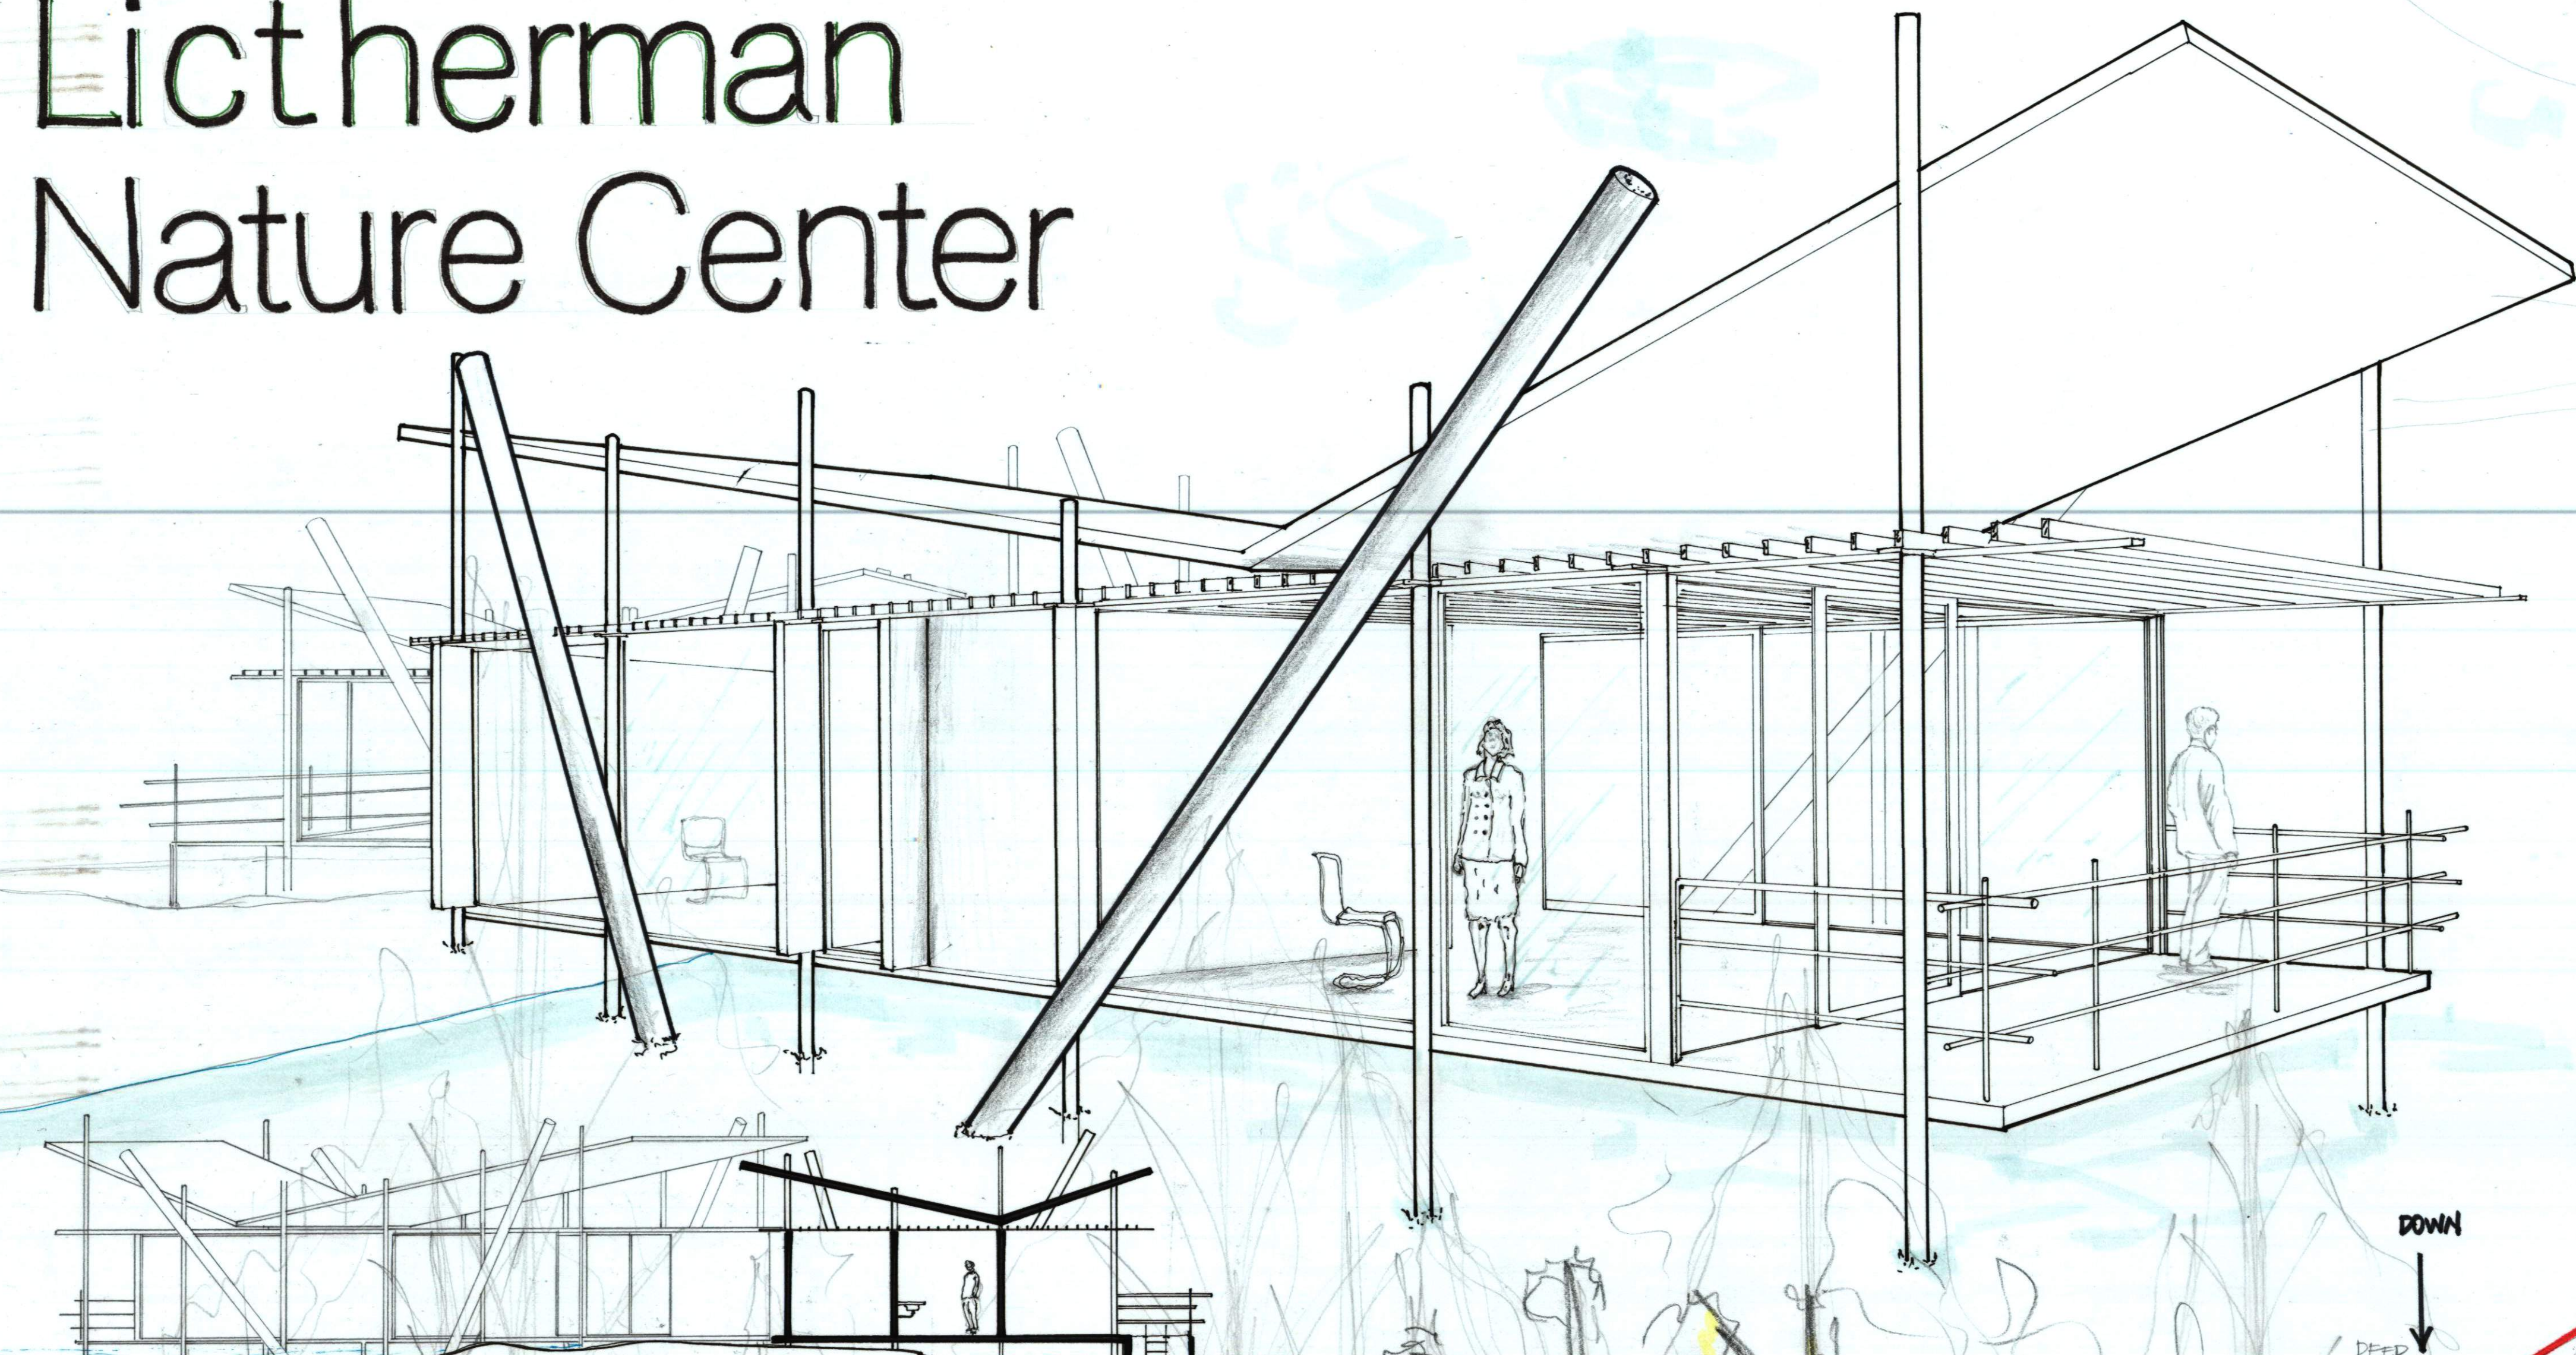


Section B-B  
Scale 1/8" = 1'-0"


Site Section A-A  
Scale 1/4" = 1'-0"

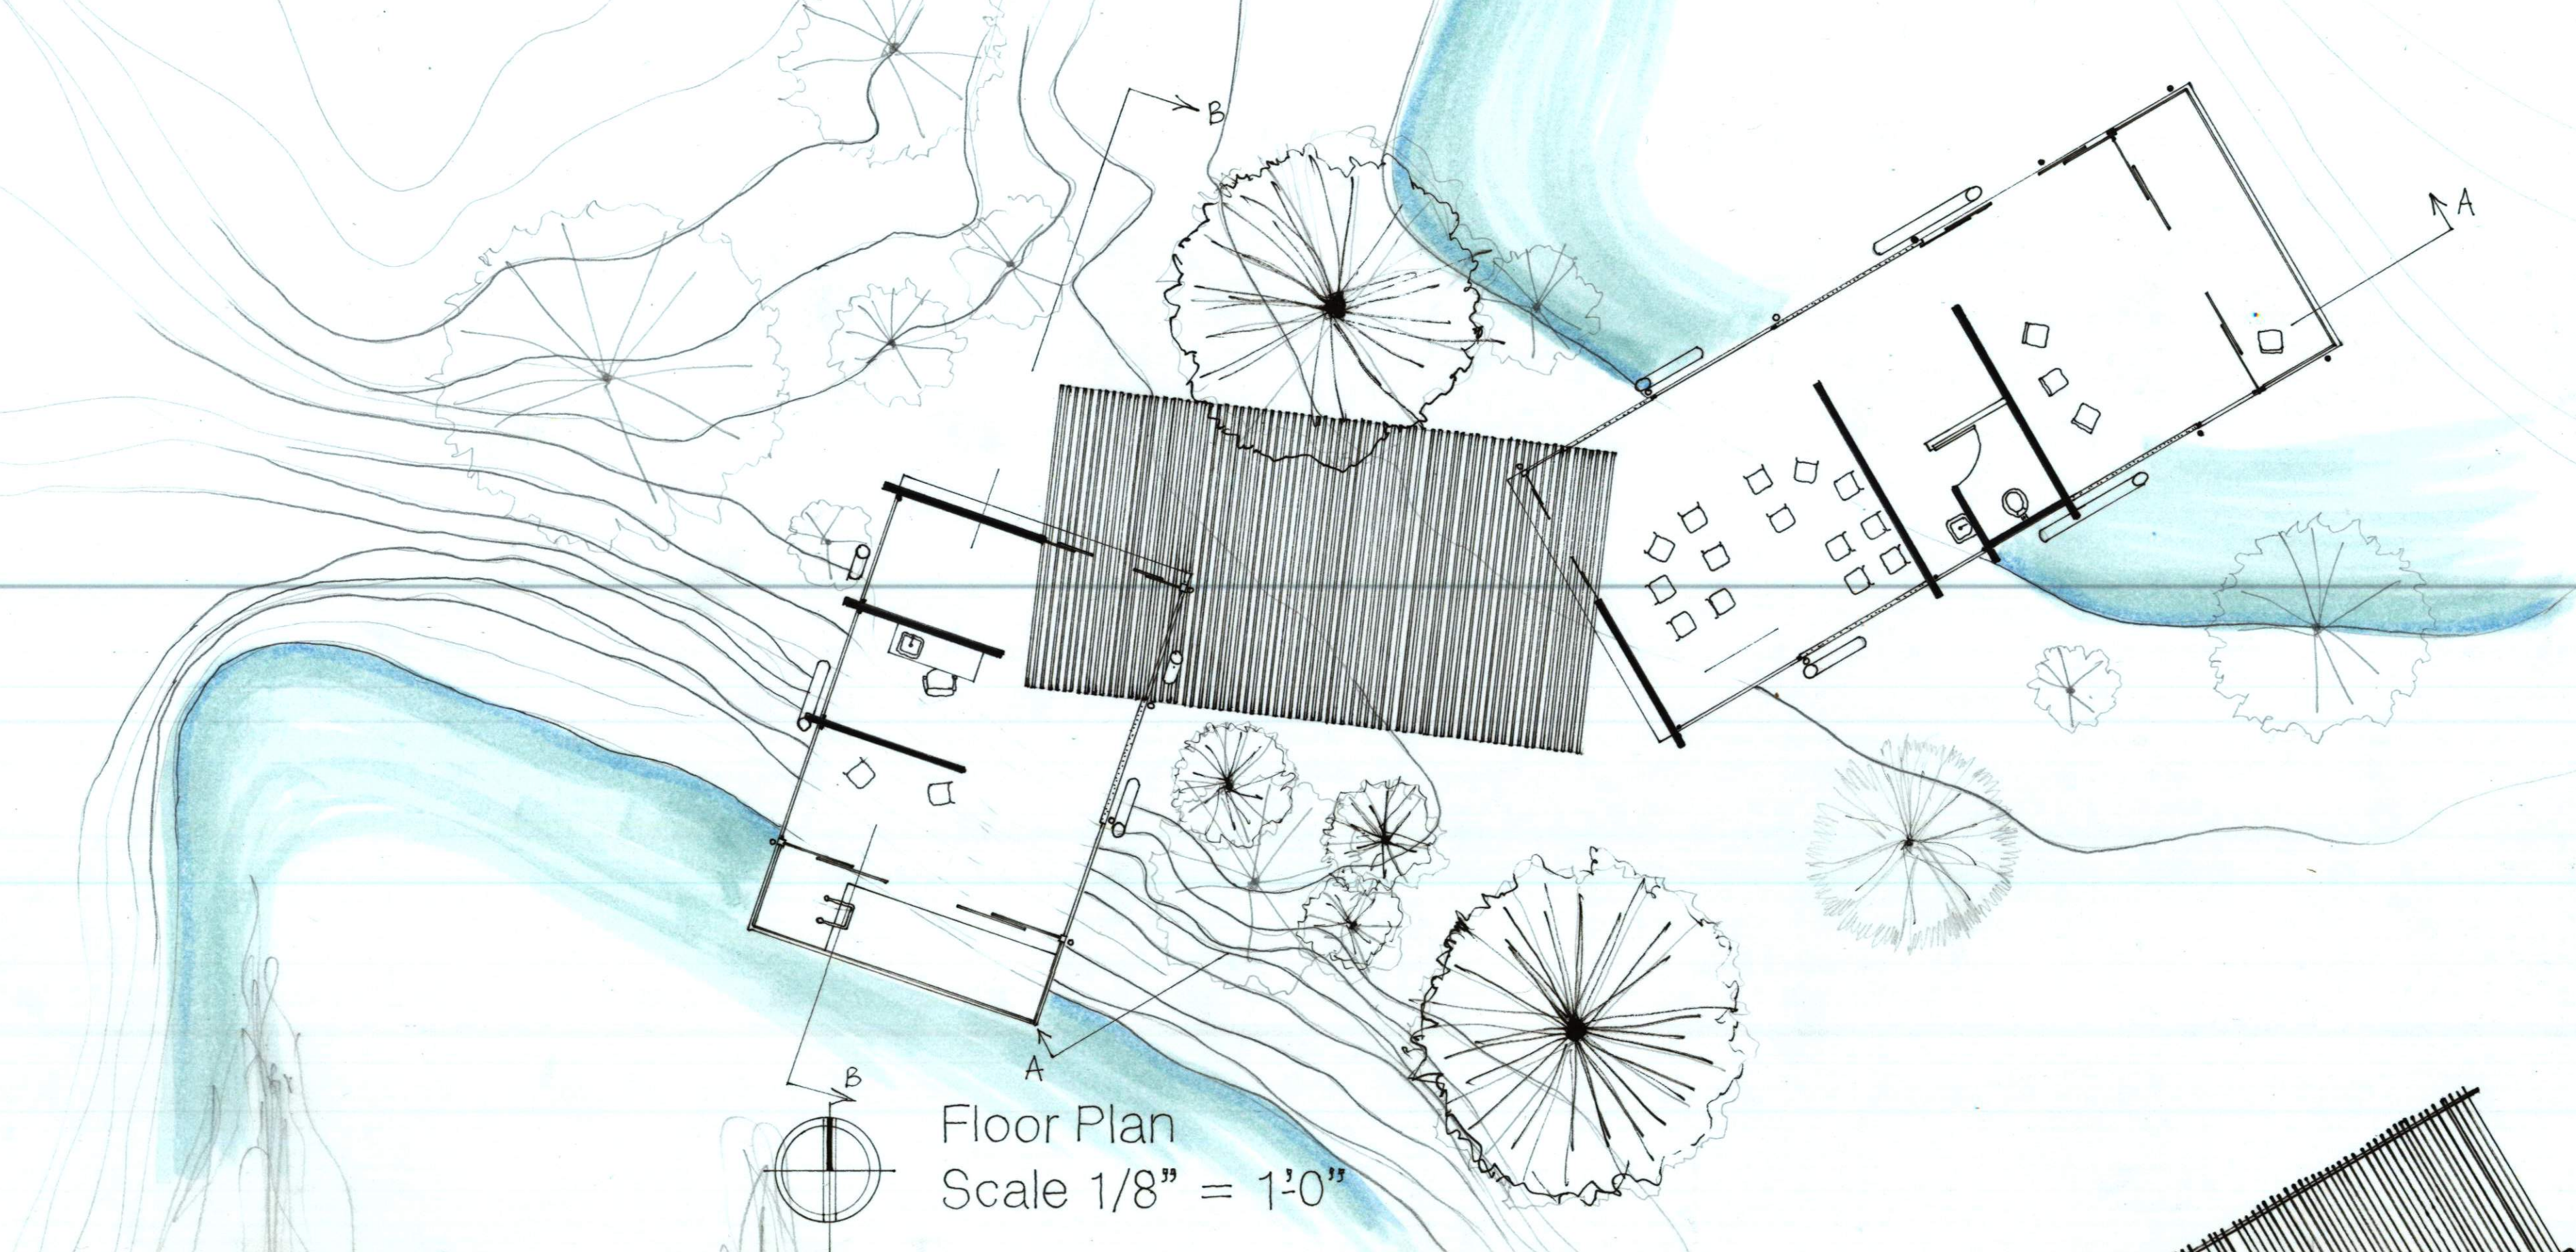


Floor Plan  
Scale 1/8" = 1'-0"

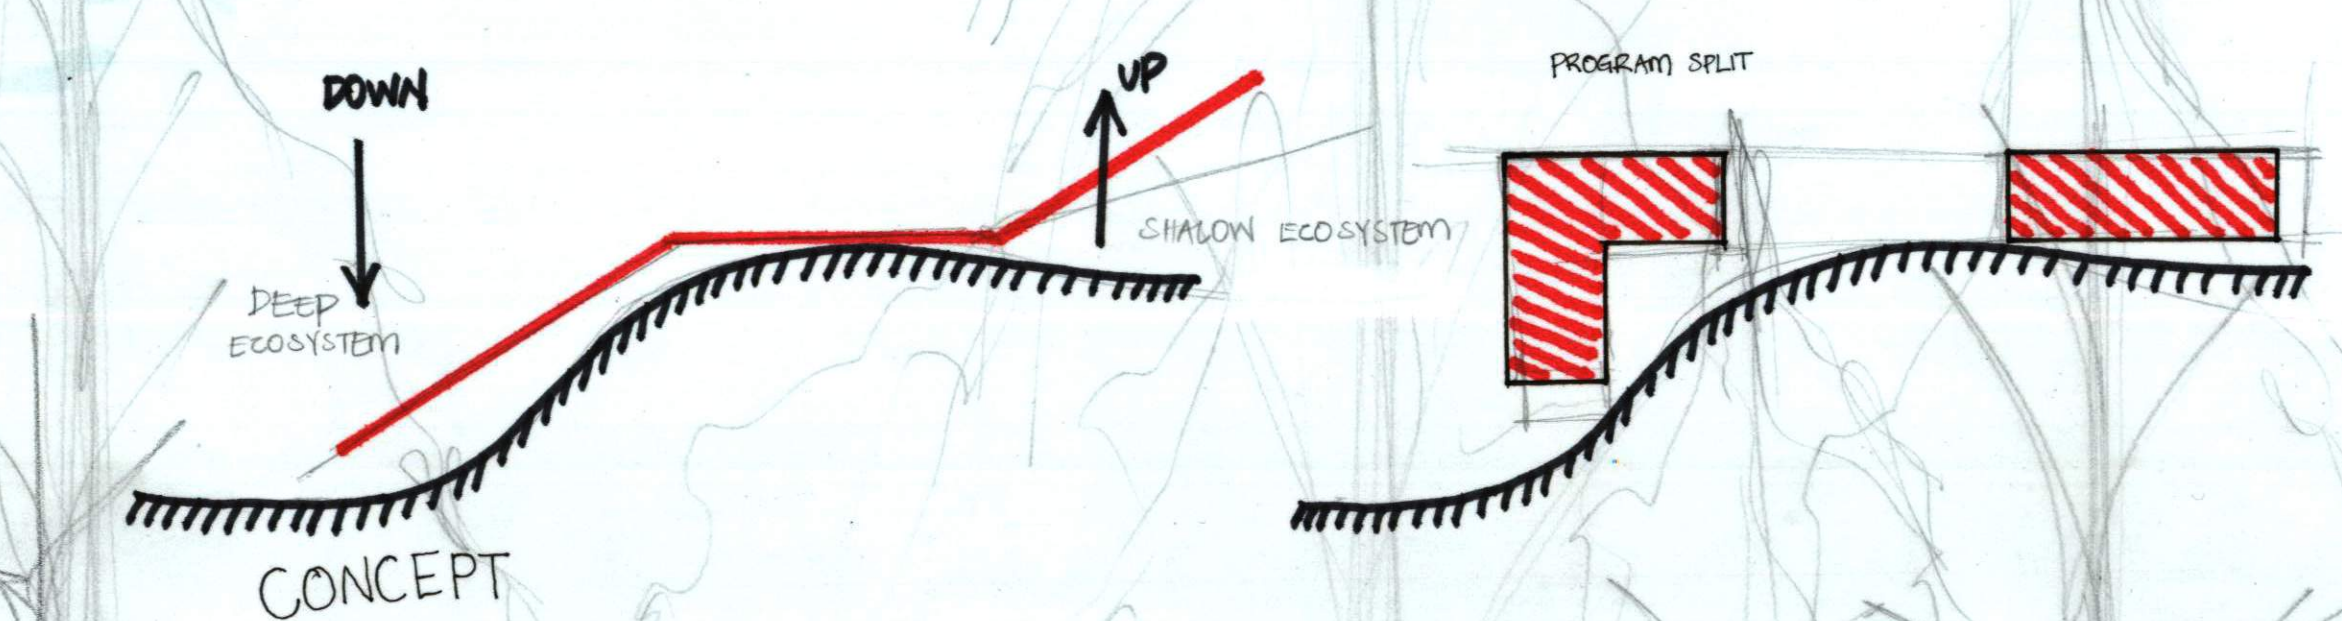

Reflected Ceiling Plan

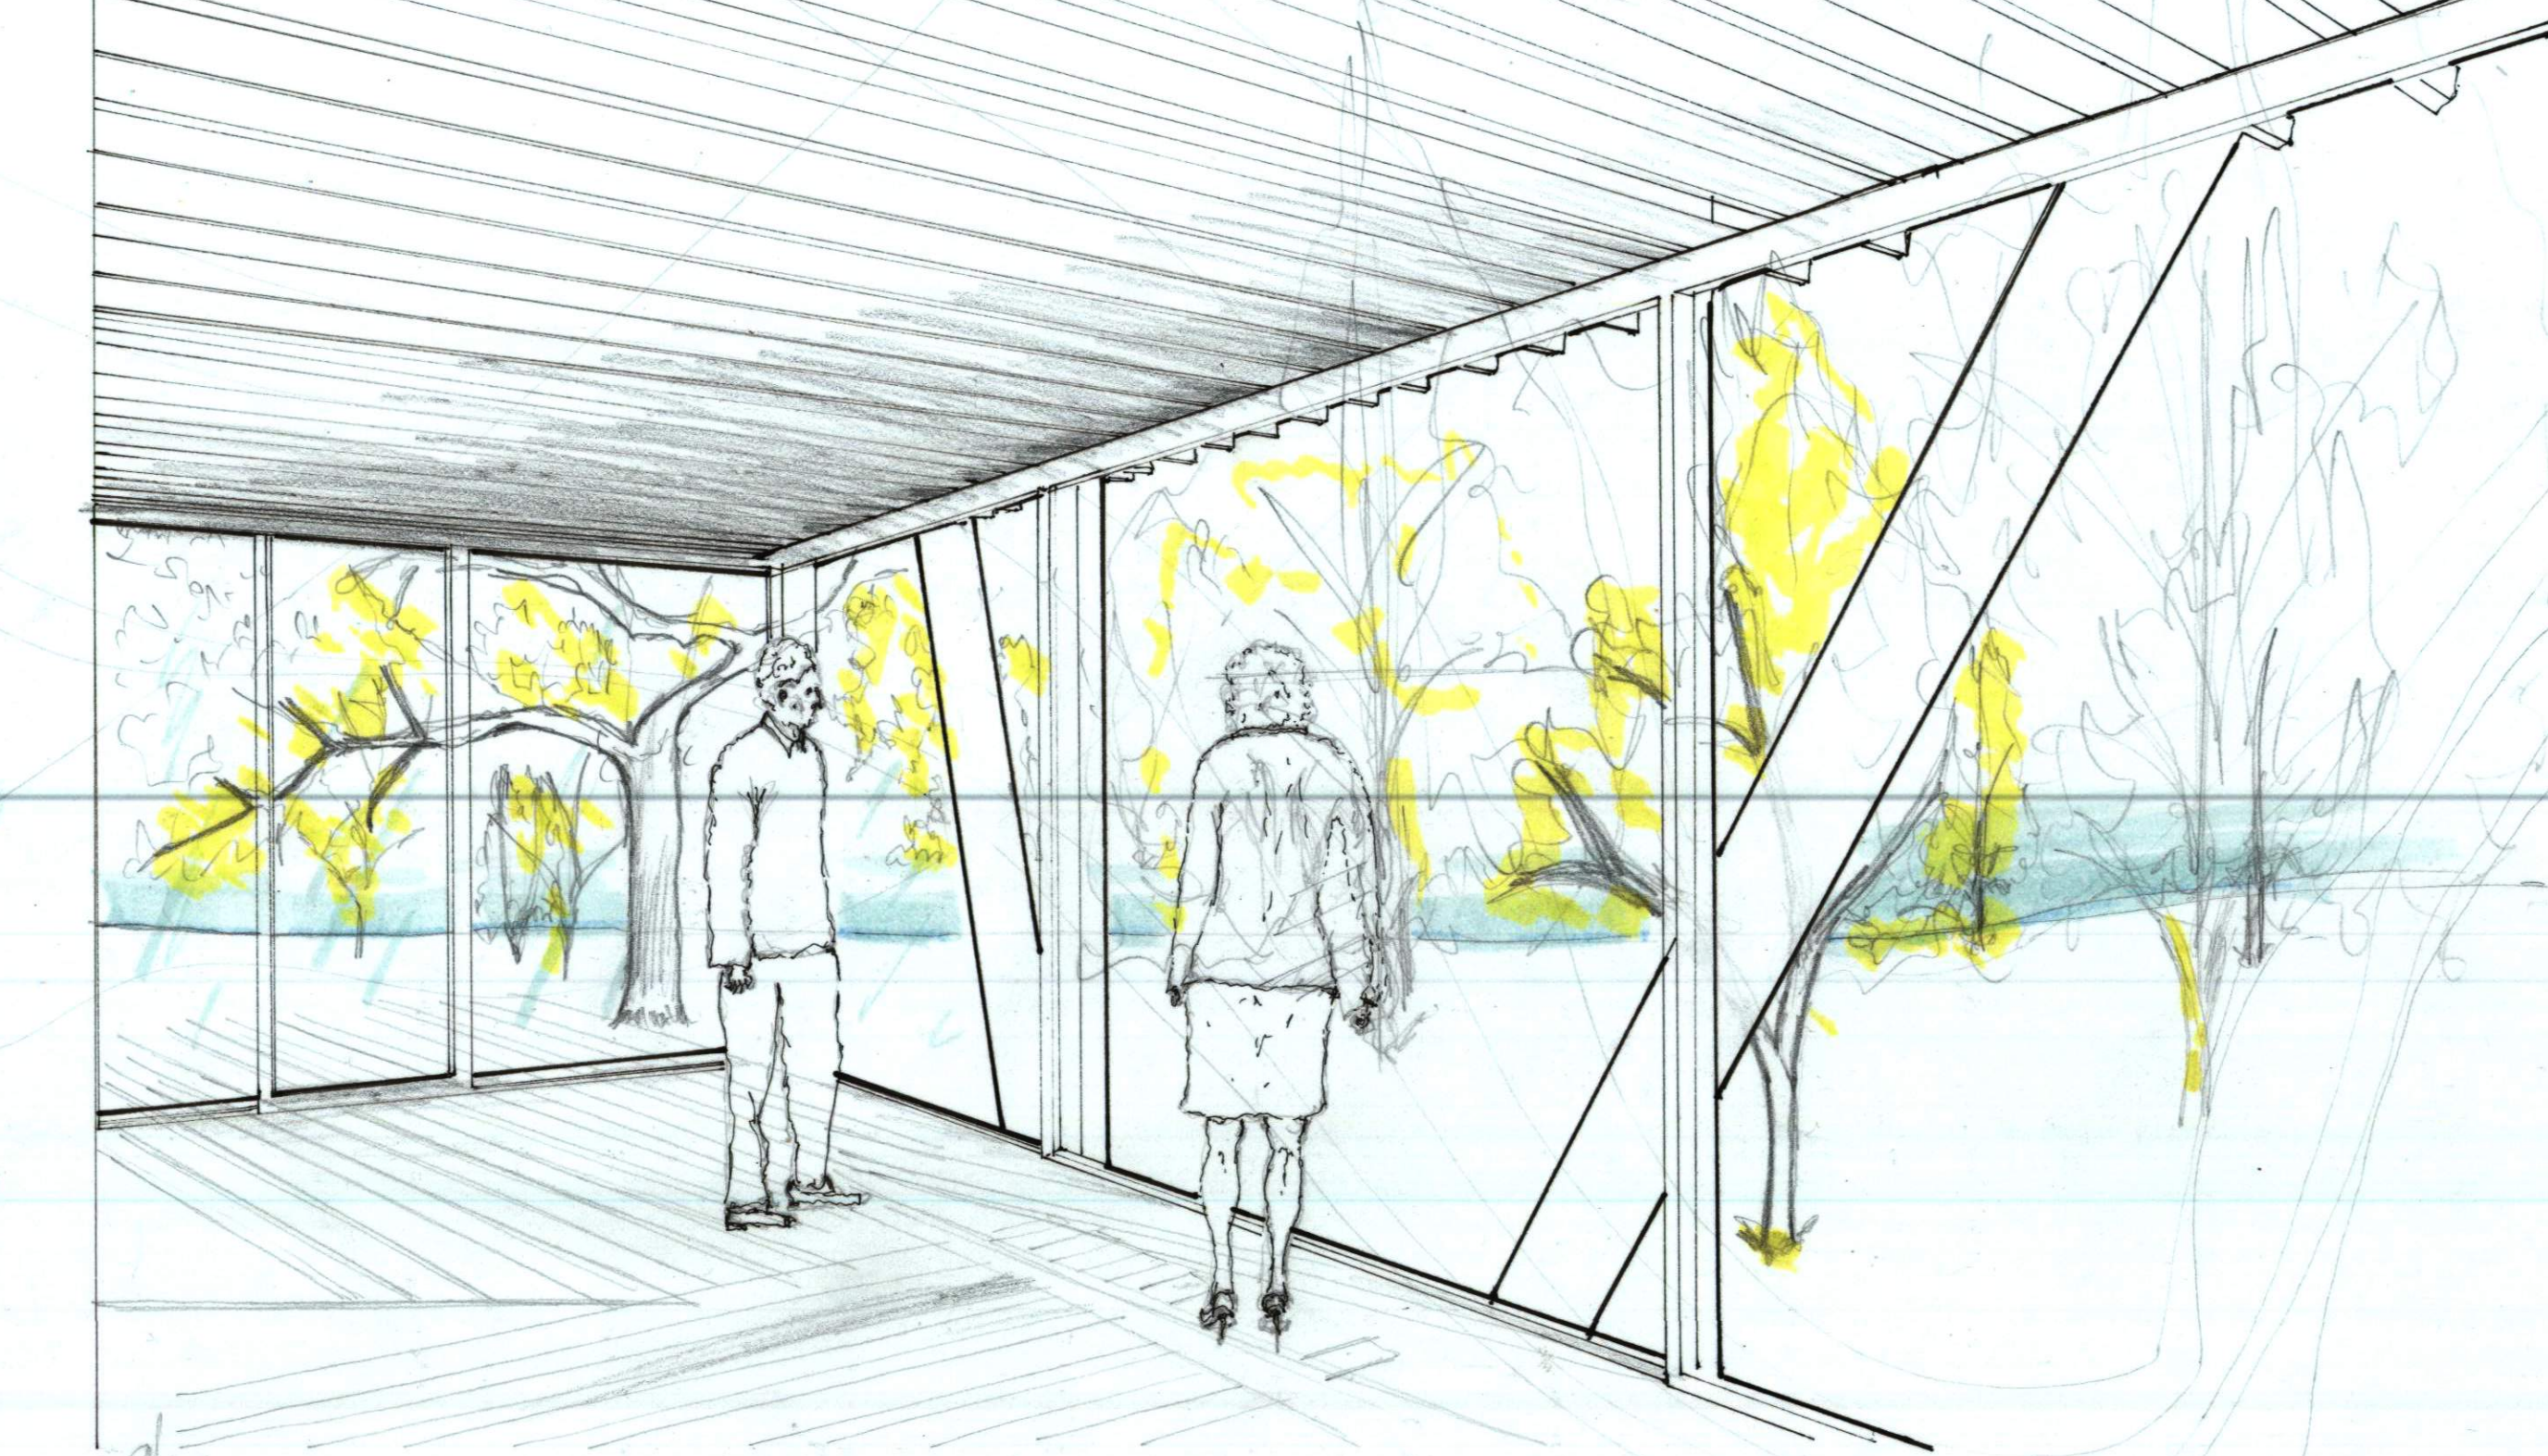

Elevation  
Scale 1/8" = 1'-0"

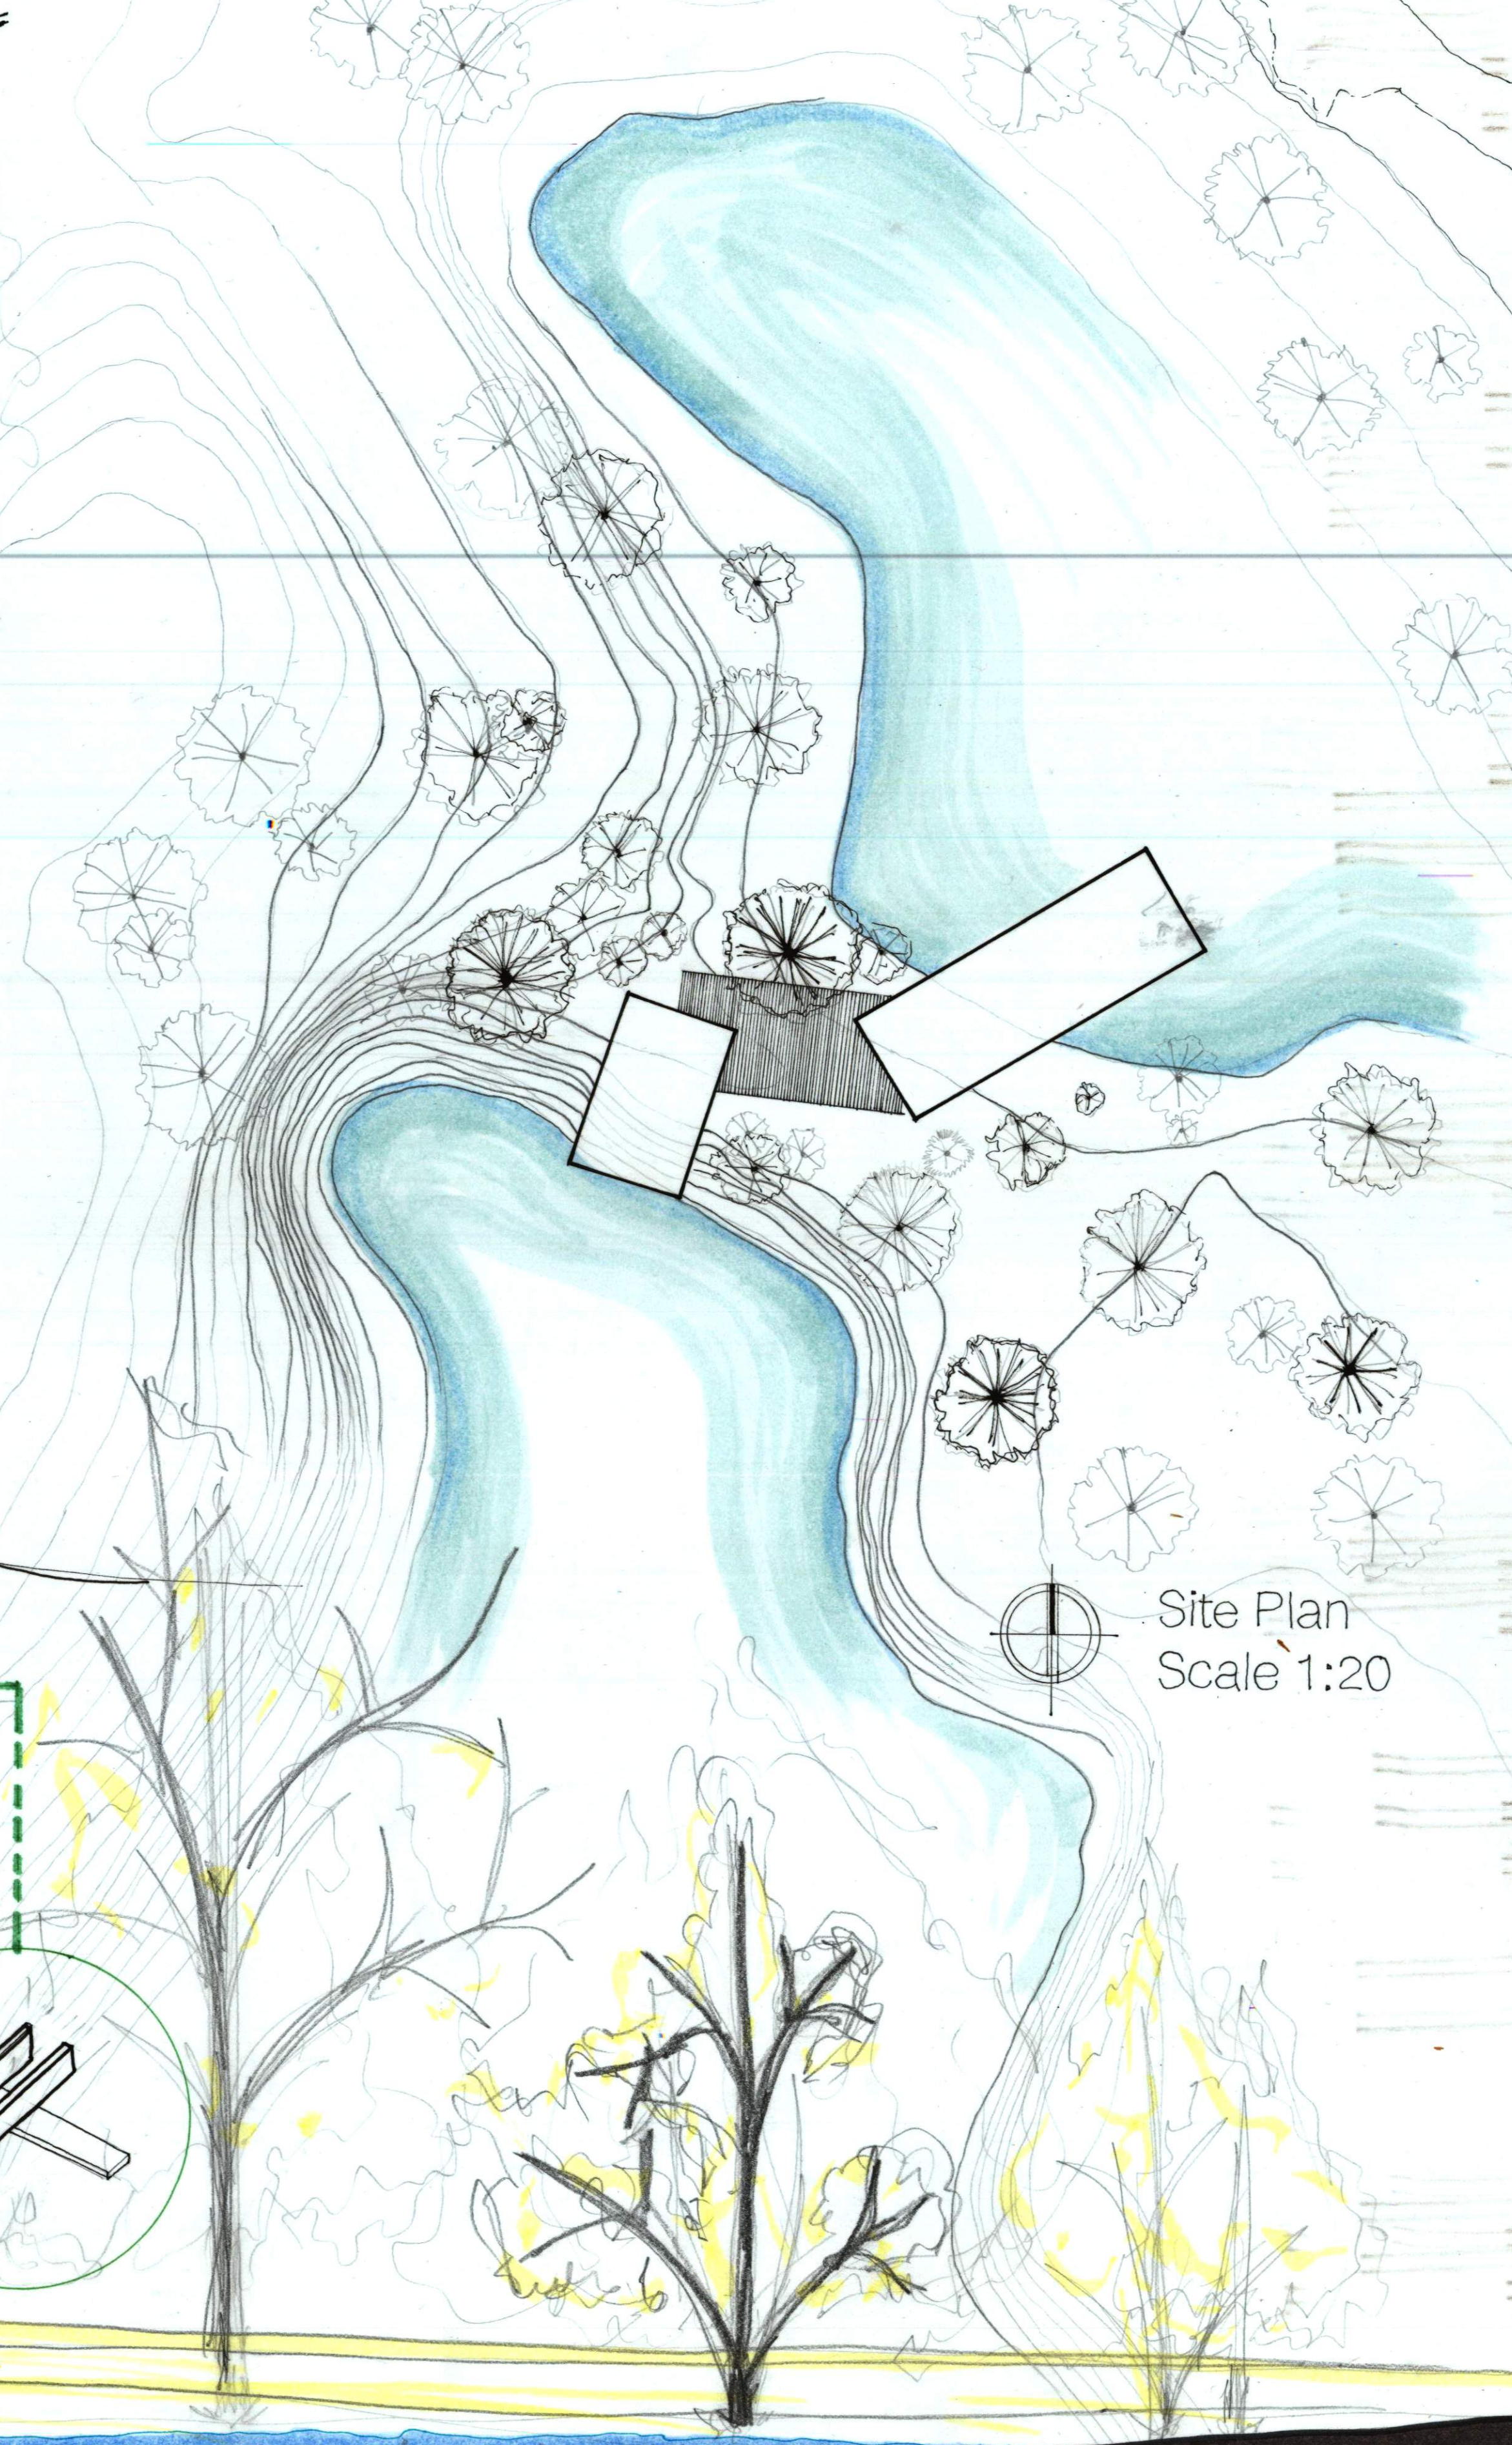

Site Plan  
Scale 1:20