



# SINGLE FAMILY RESIDENCE



The concept for this design is to have openings between spaces to provide interaction through the interior and exterior environment. The residence is located in Uptown Memphis. Some sustainable features about the house include tankless water heater, ventilation through the house, and natural lighting to minimize the amount of energy consumption. The home includes three bedrooms, two and half bathrooms, and an office space. The home is very open but at the same time provides privacy.

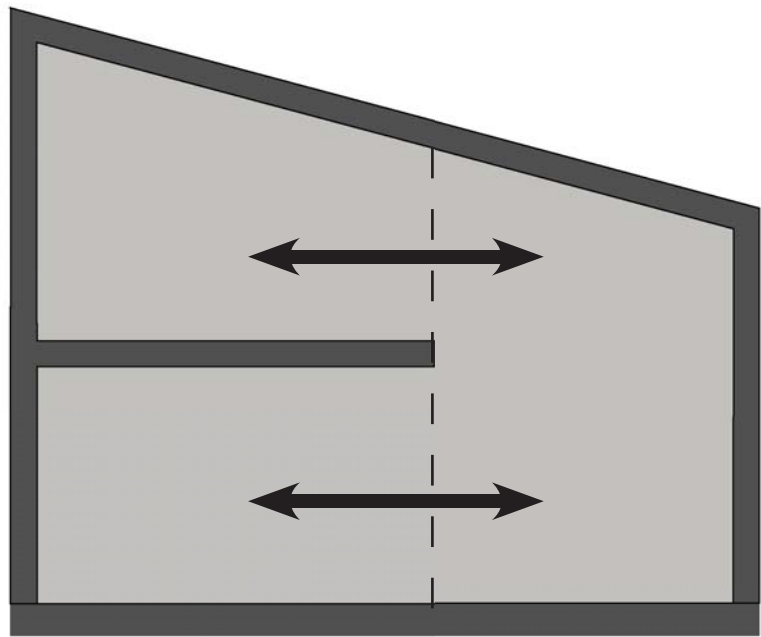


CONNECTIONS  
BETWEEN SPACES

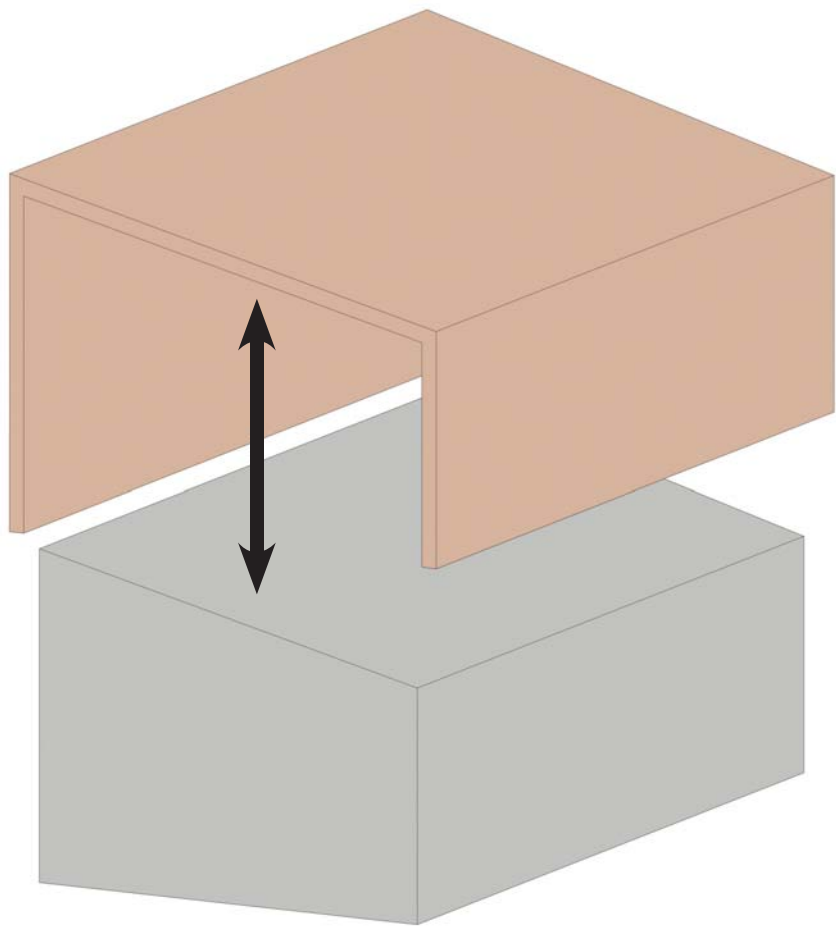

CORTEN STEEL COVER

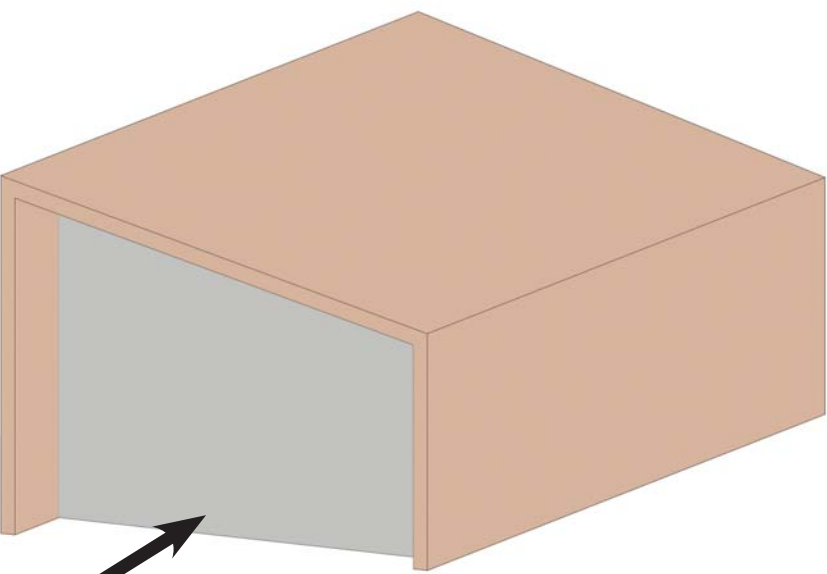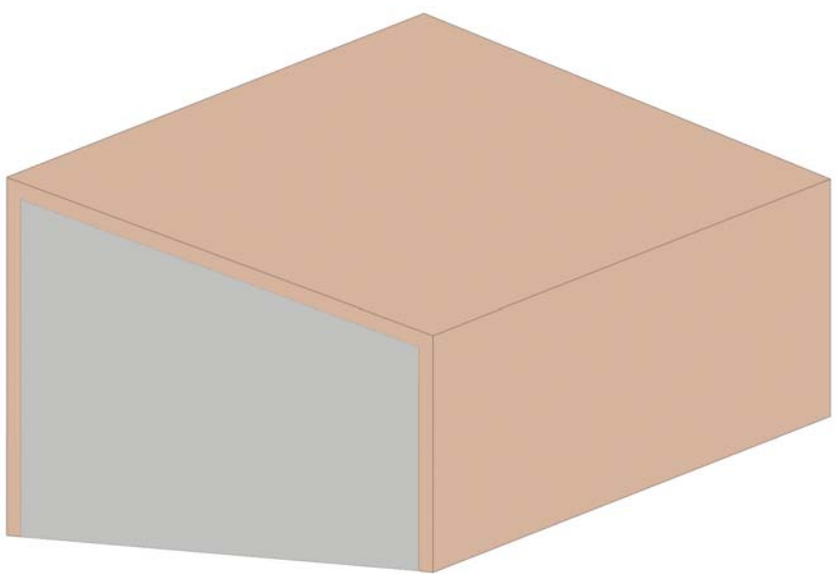

PUSH TO CREATE SHADE

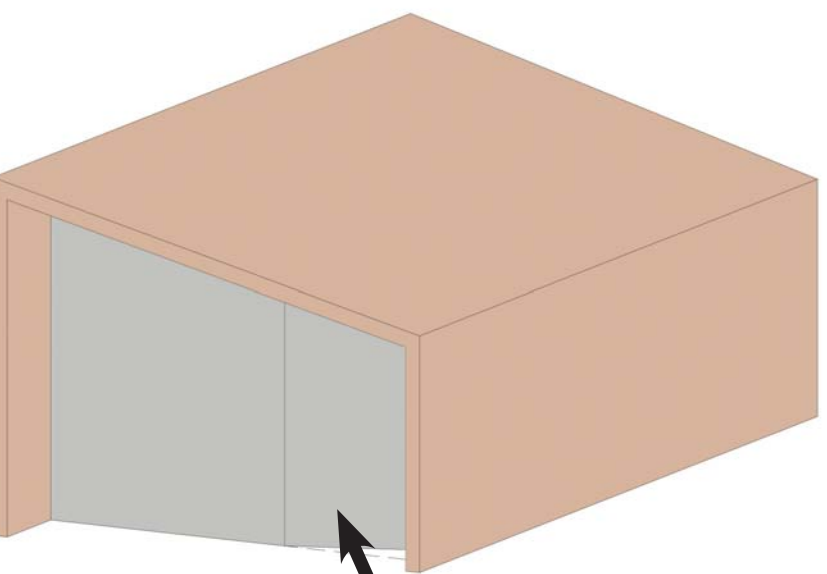

ANGLED FOR BETTER  
VIEWS AND SUNLIGHT



CONTEXT




NEIGHBORHOOD PLAN  
SCALE 1:500



SITE PLAN  
SCALE 1:80



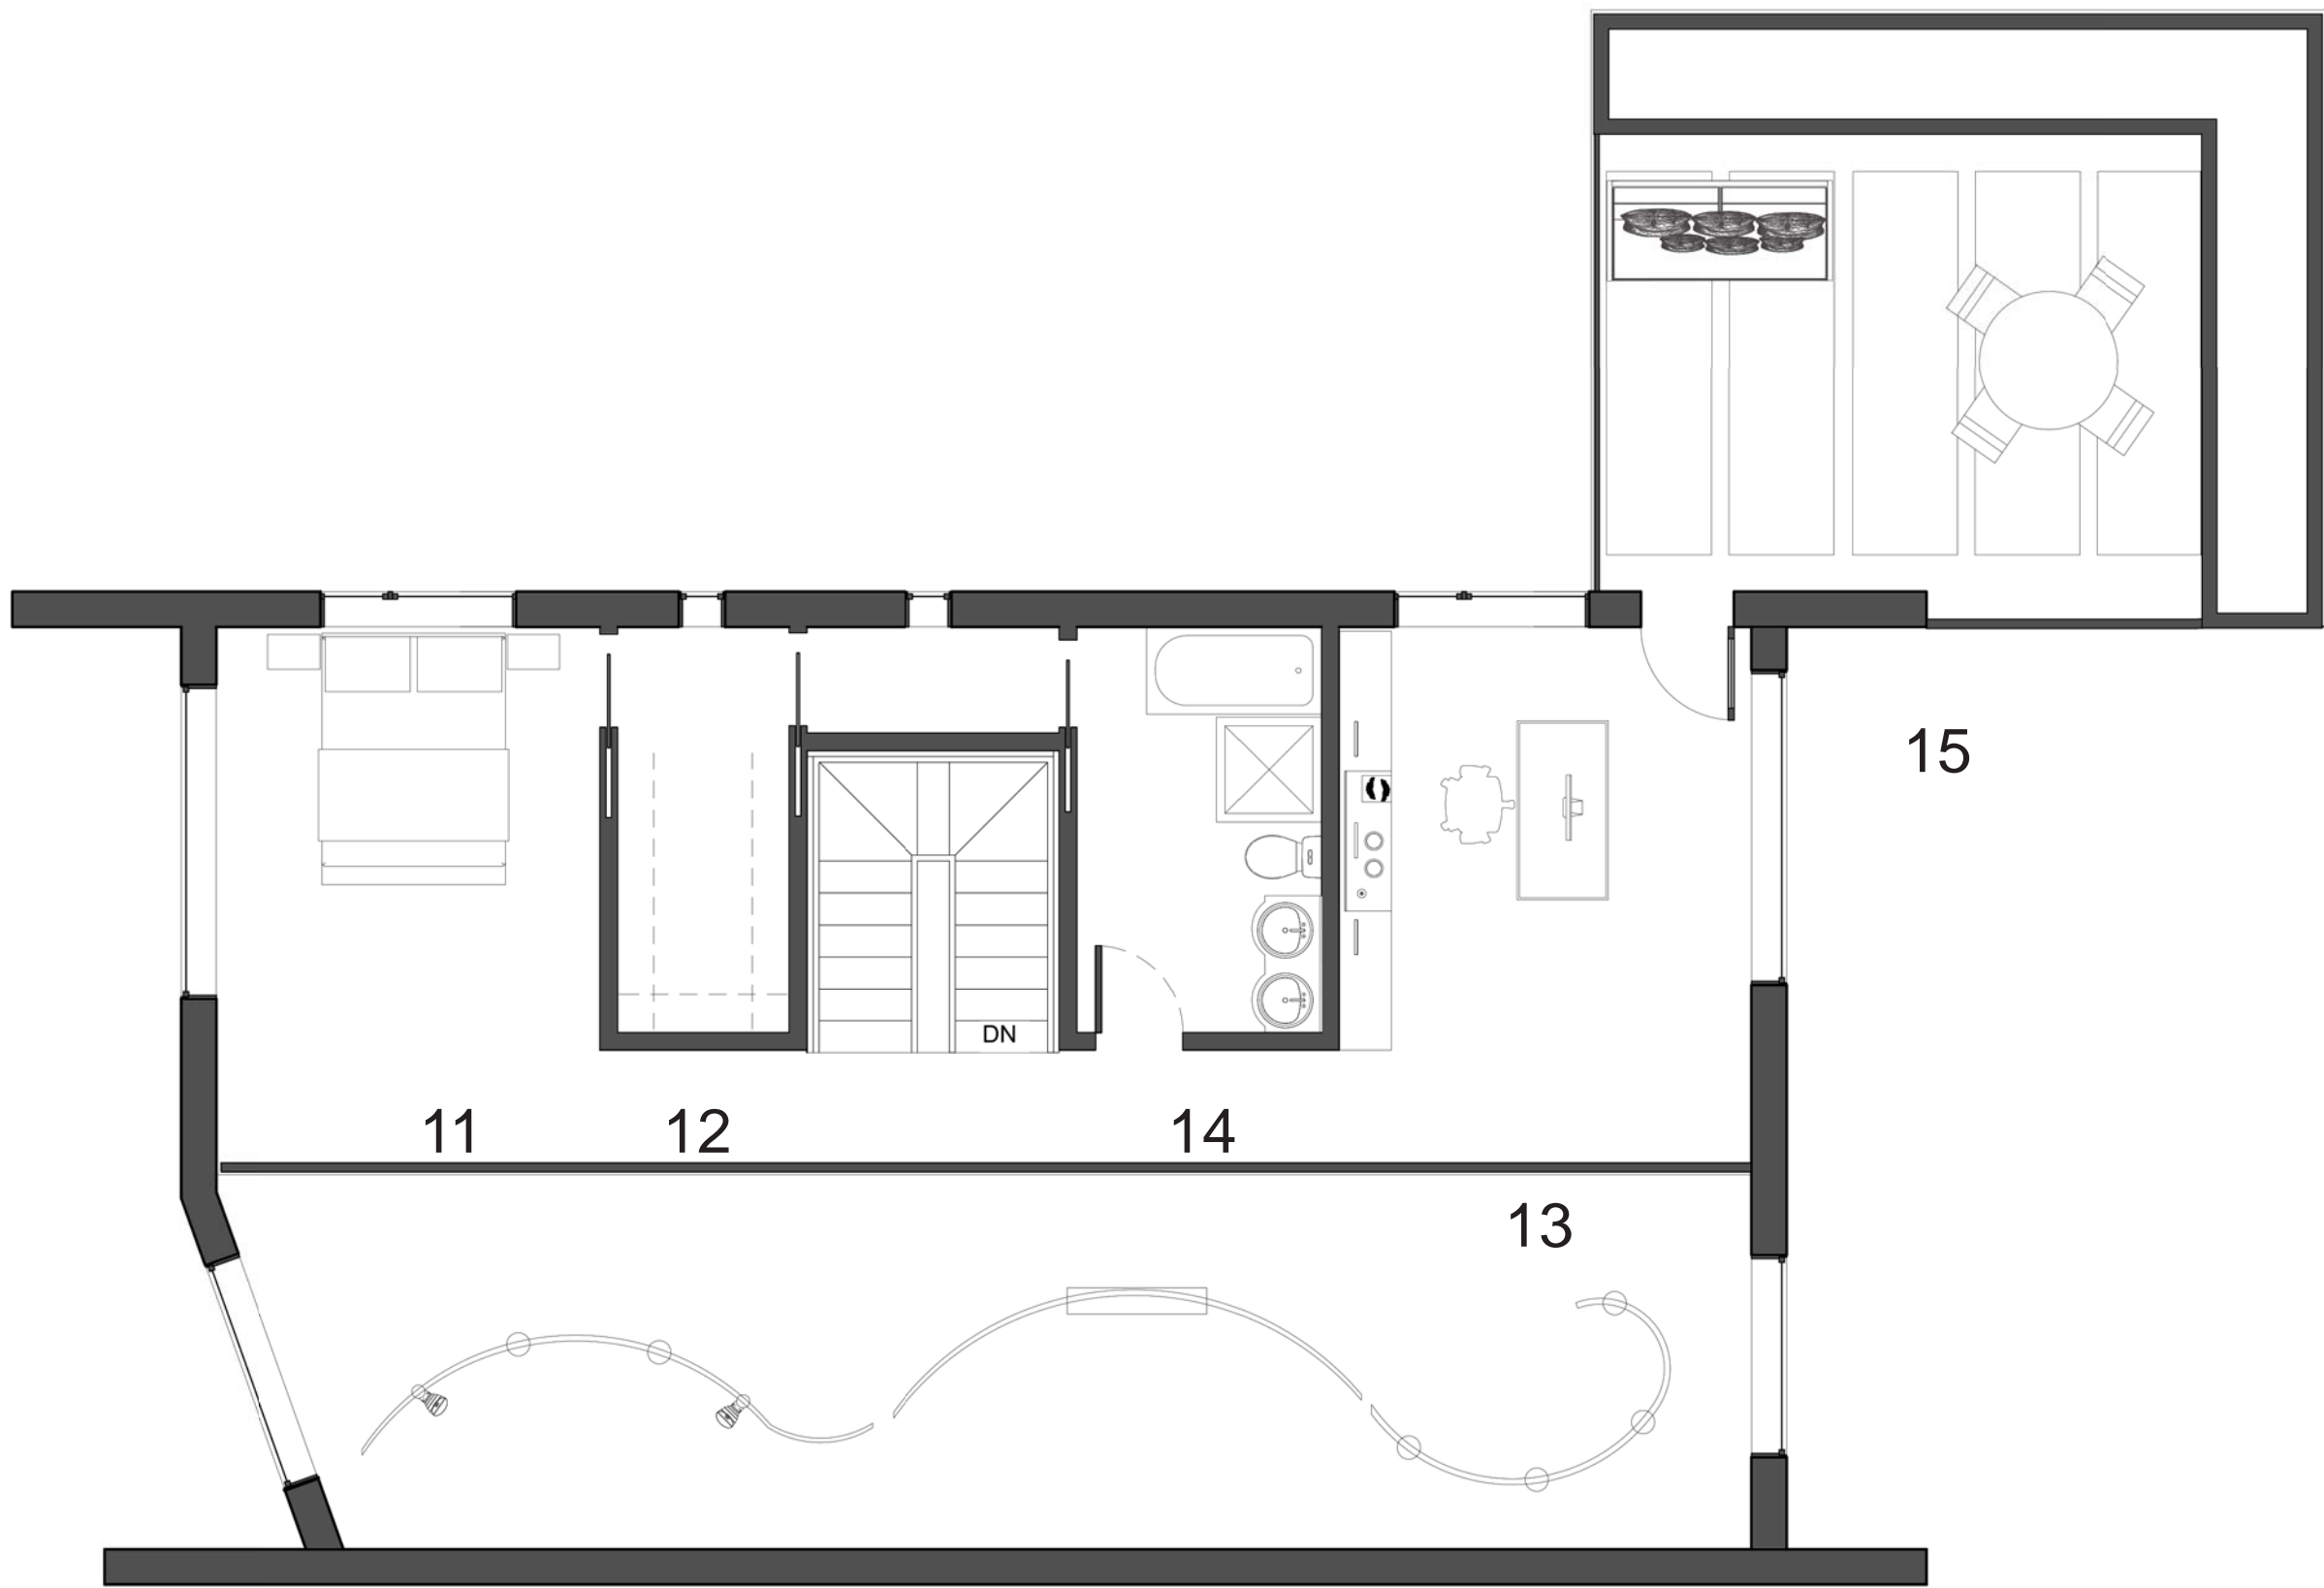


SECOND FLOOR PLAN

3/32"=1'0"

LEGEND



- 1. gathering space
- 2. kitchen
- 3. dining room
- 4. bedroom 1
- 5. bedroom 2
- 6. bathroom
- 7. half bathroom
- 8. mechanical room
- 9. laundry area
- 10. garage
- 11. master bedroom
- 12. walk-in closet
- 13. office
- 14. master bathroom
- 15. balcony

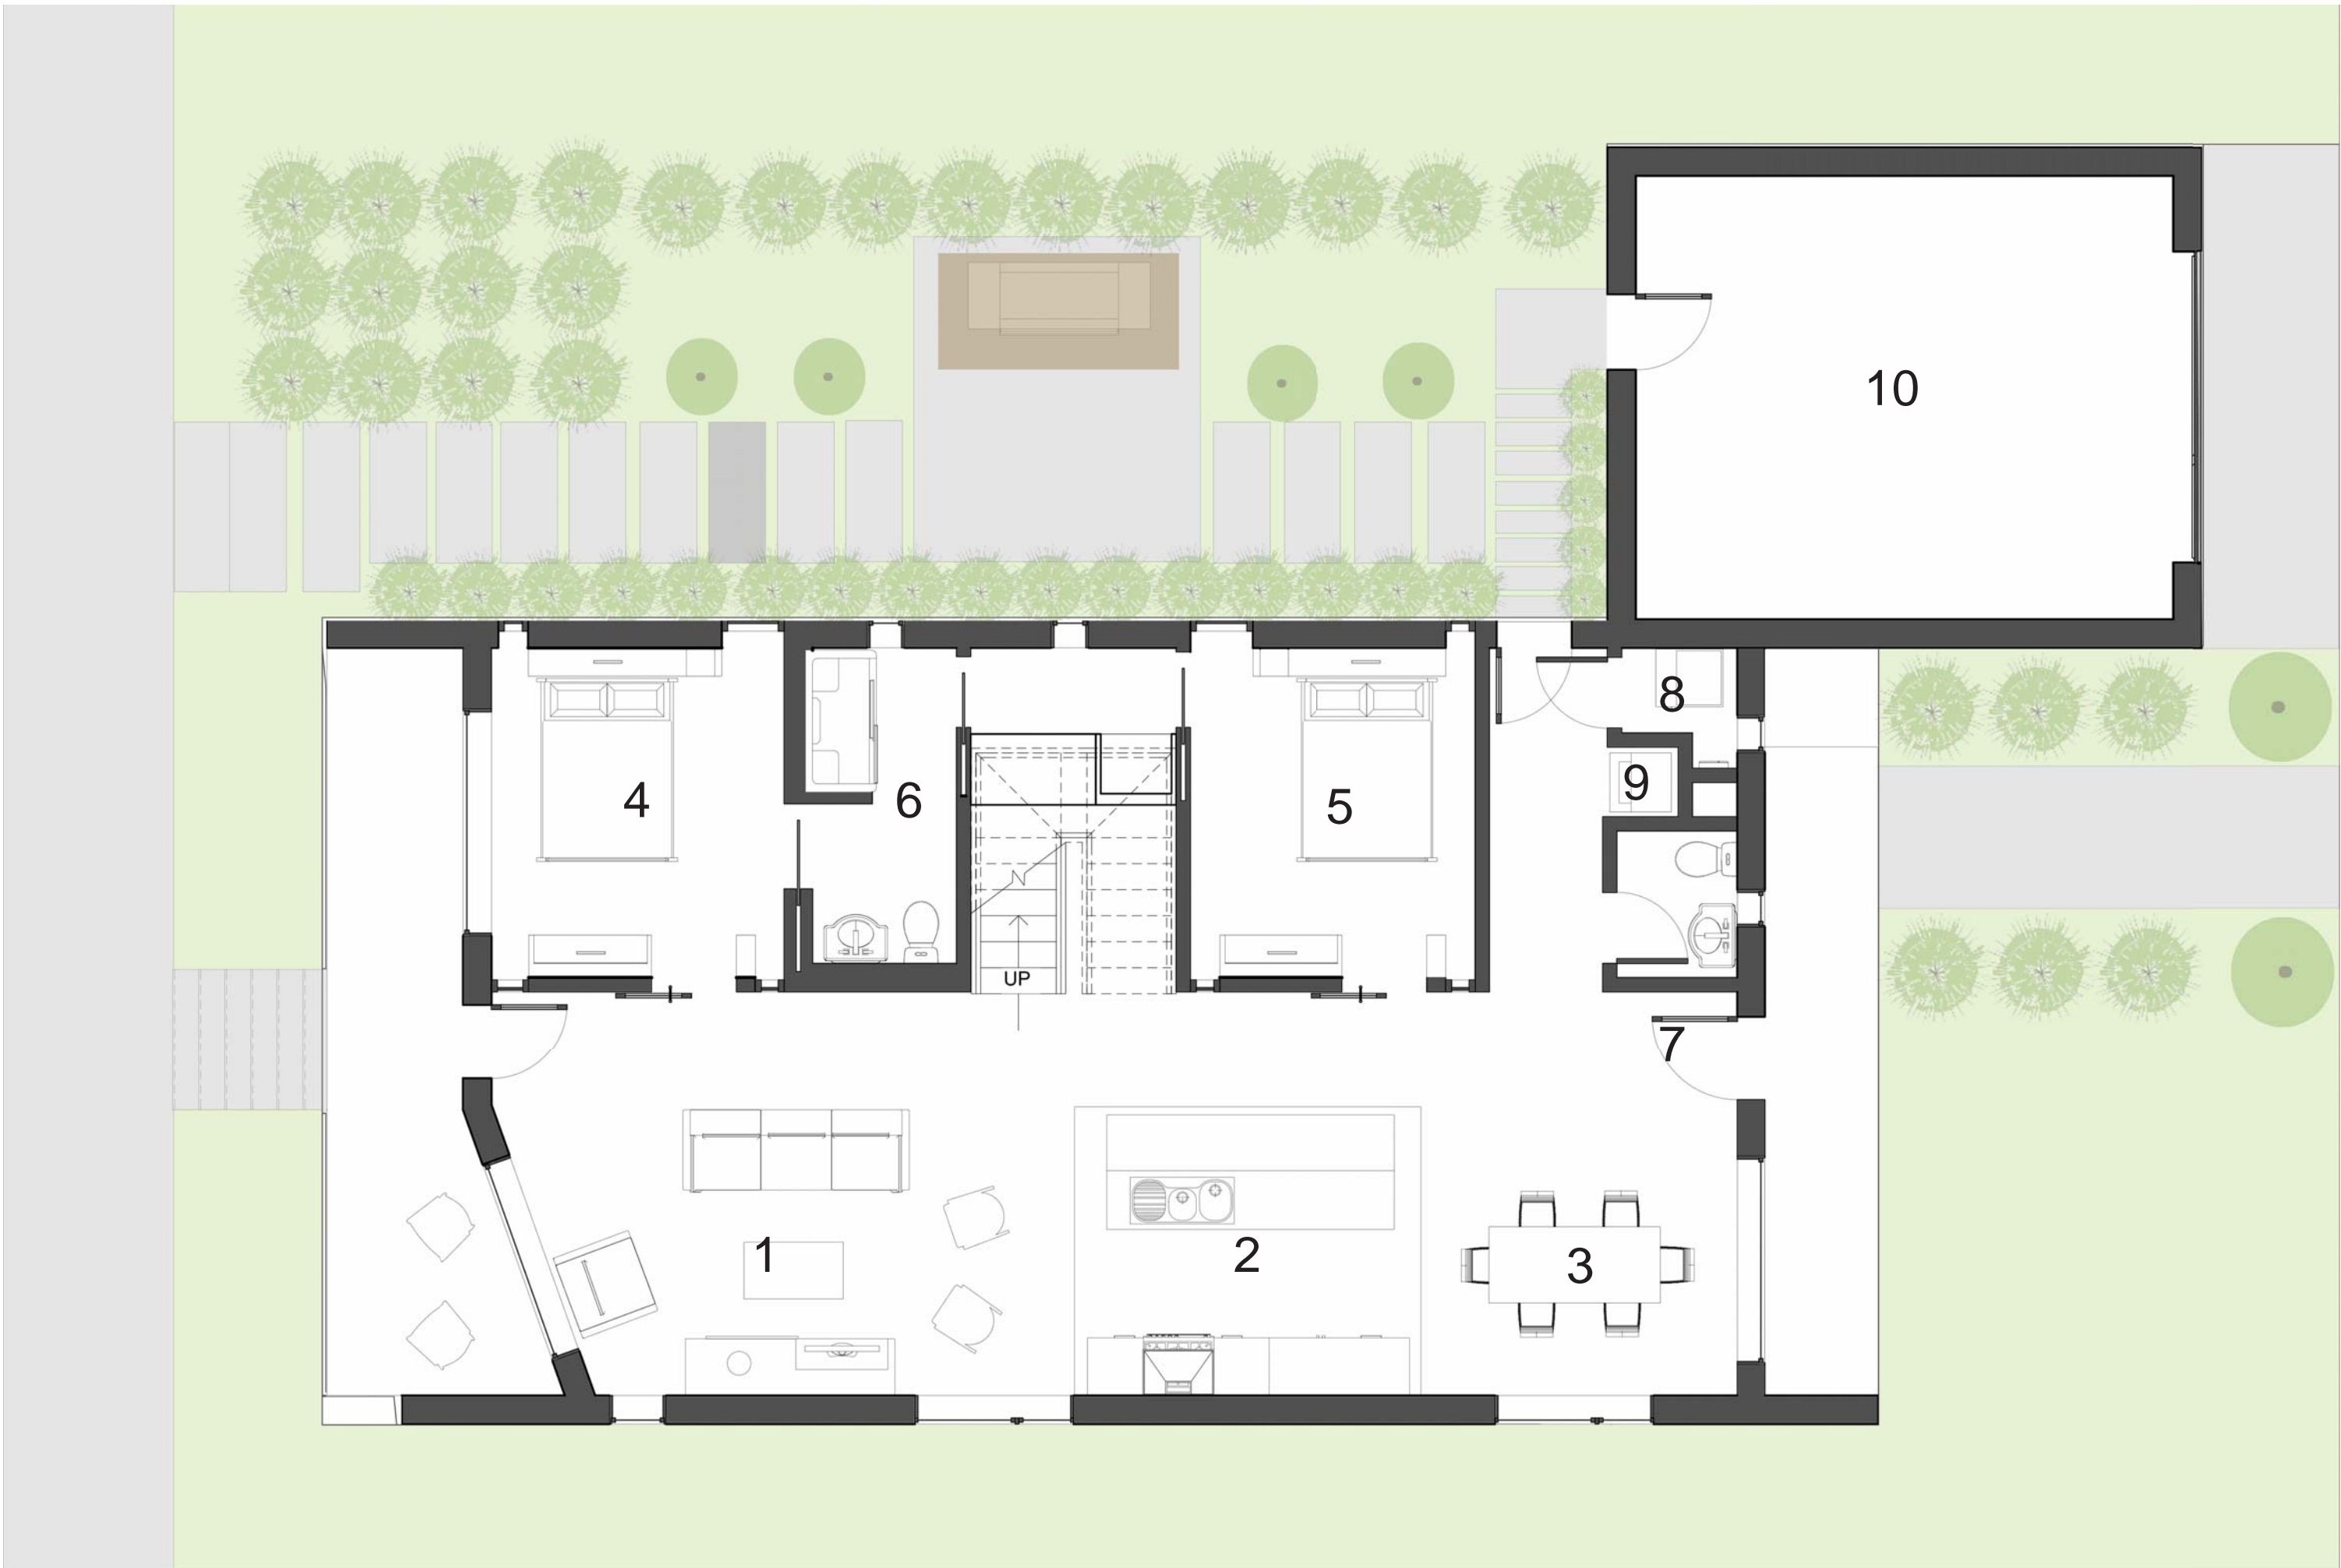


FLOOR PLAN

3/32"=1'0"


0' 8'-0" 16'-0" 32'-0"

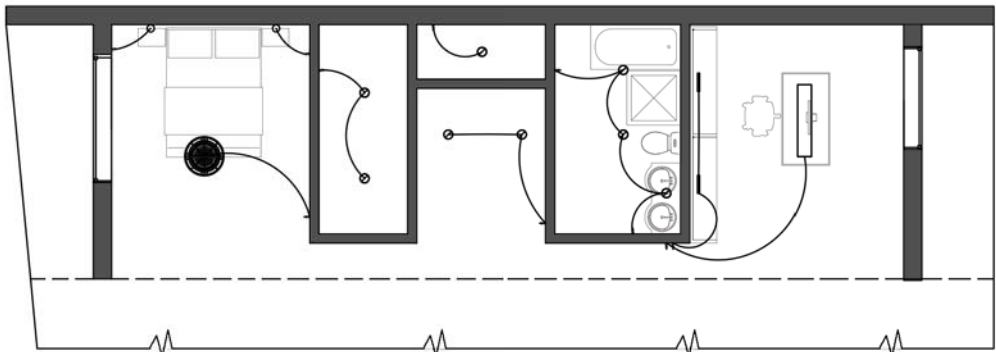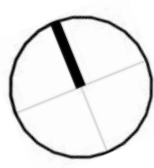

LIGHTING: 2ND FLOOR

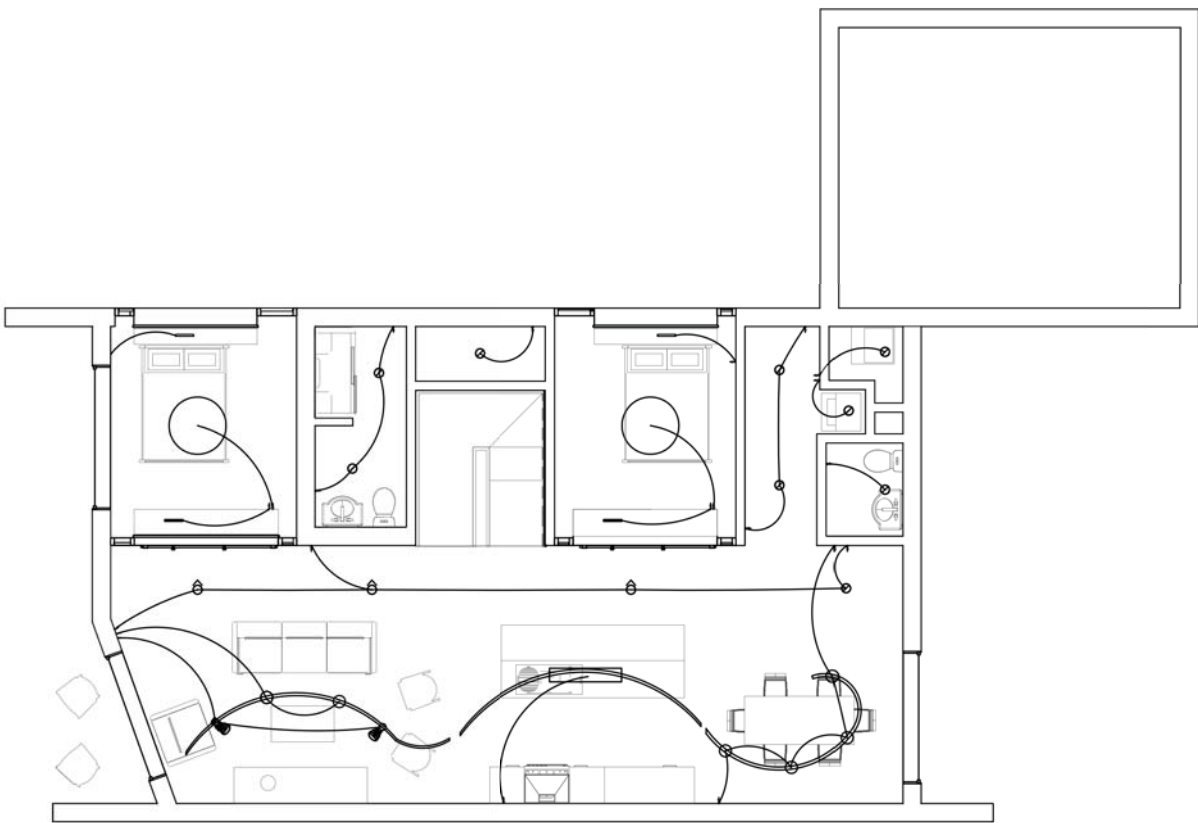

LIGHTING: 1ST FLOOR

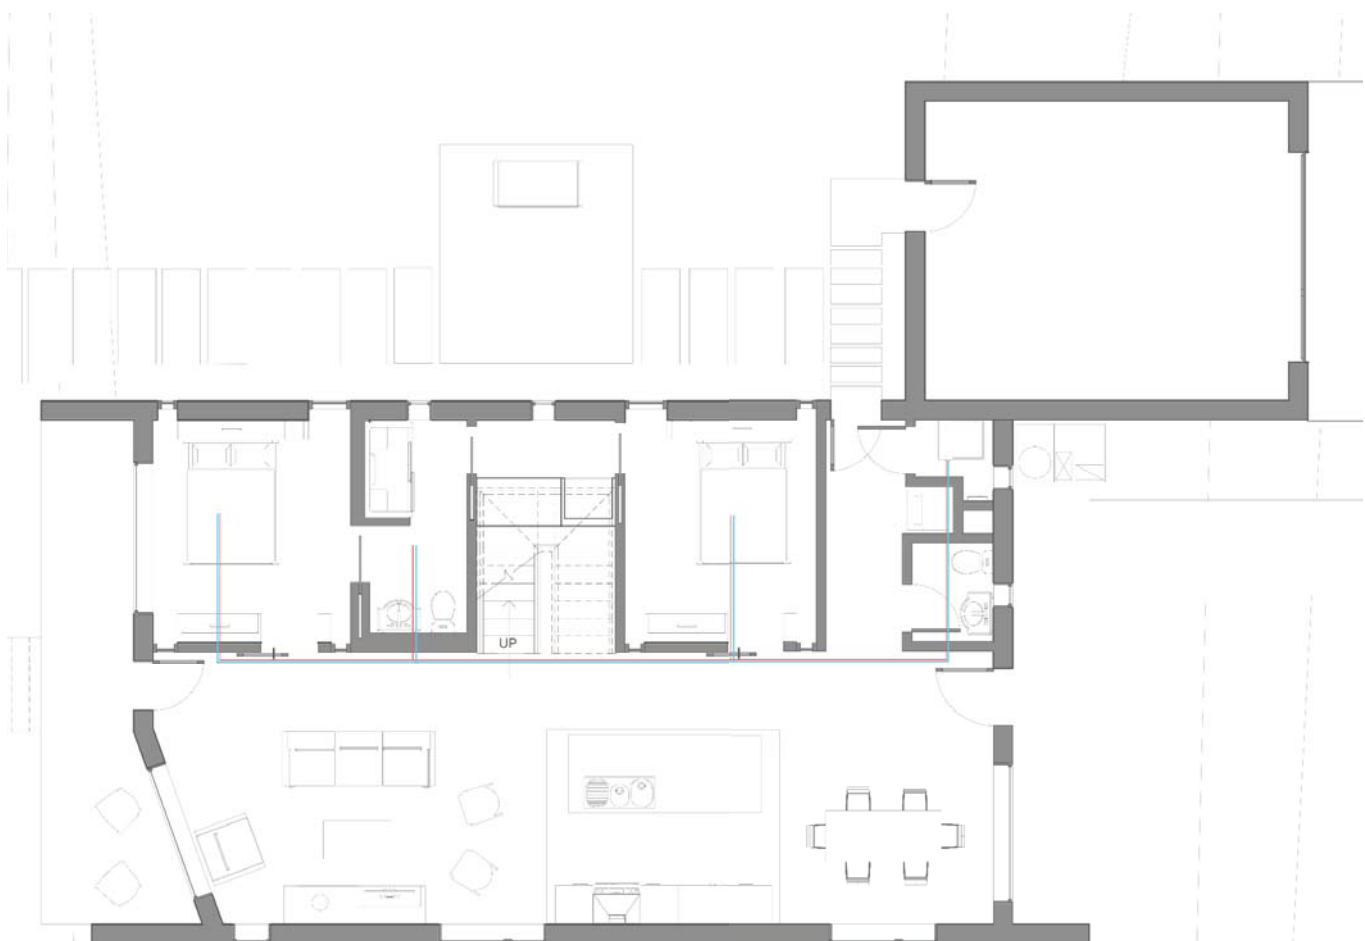


HVAC DIAGRAM




**WEST ELEVATION**  
3/32"=1'0"




**EAST ELEVATION**  
3/32"=1'0"

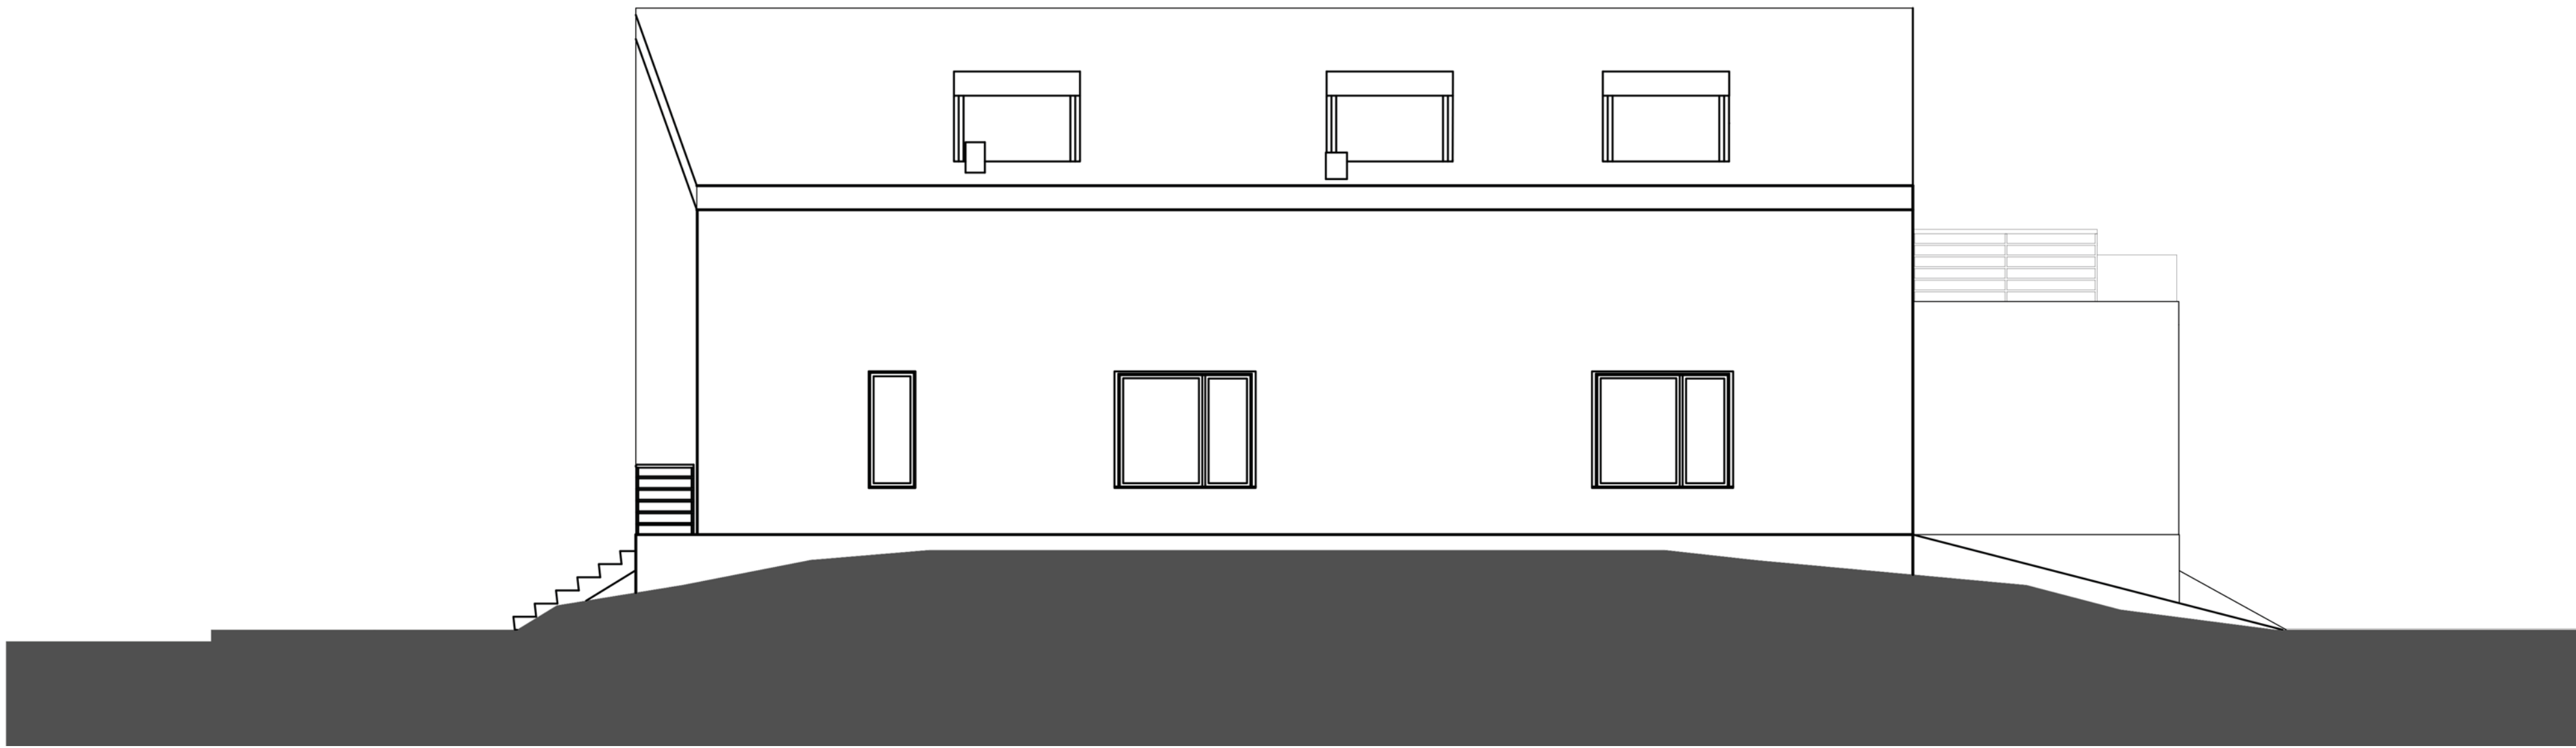

**SOUTH ELEVATION**  
3/32"=1'0"

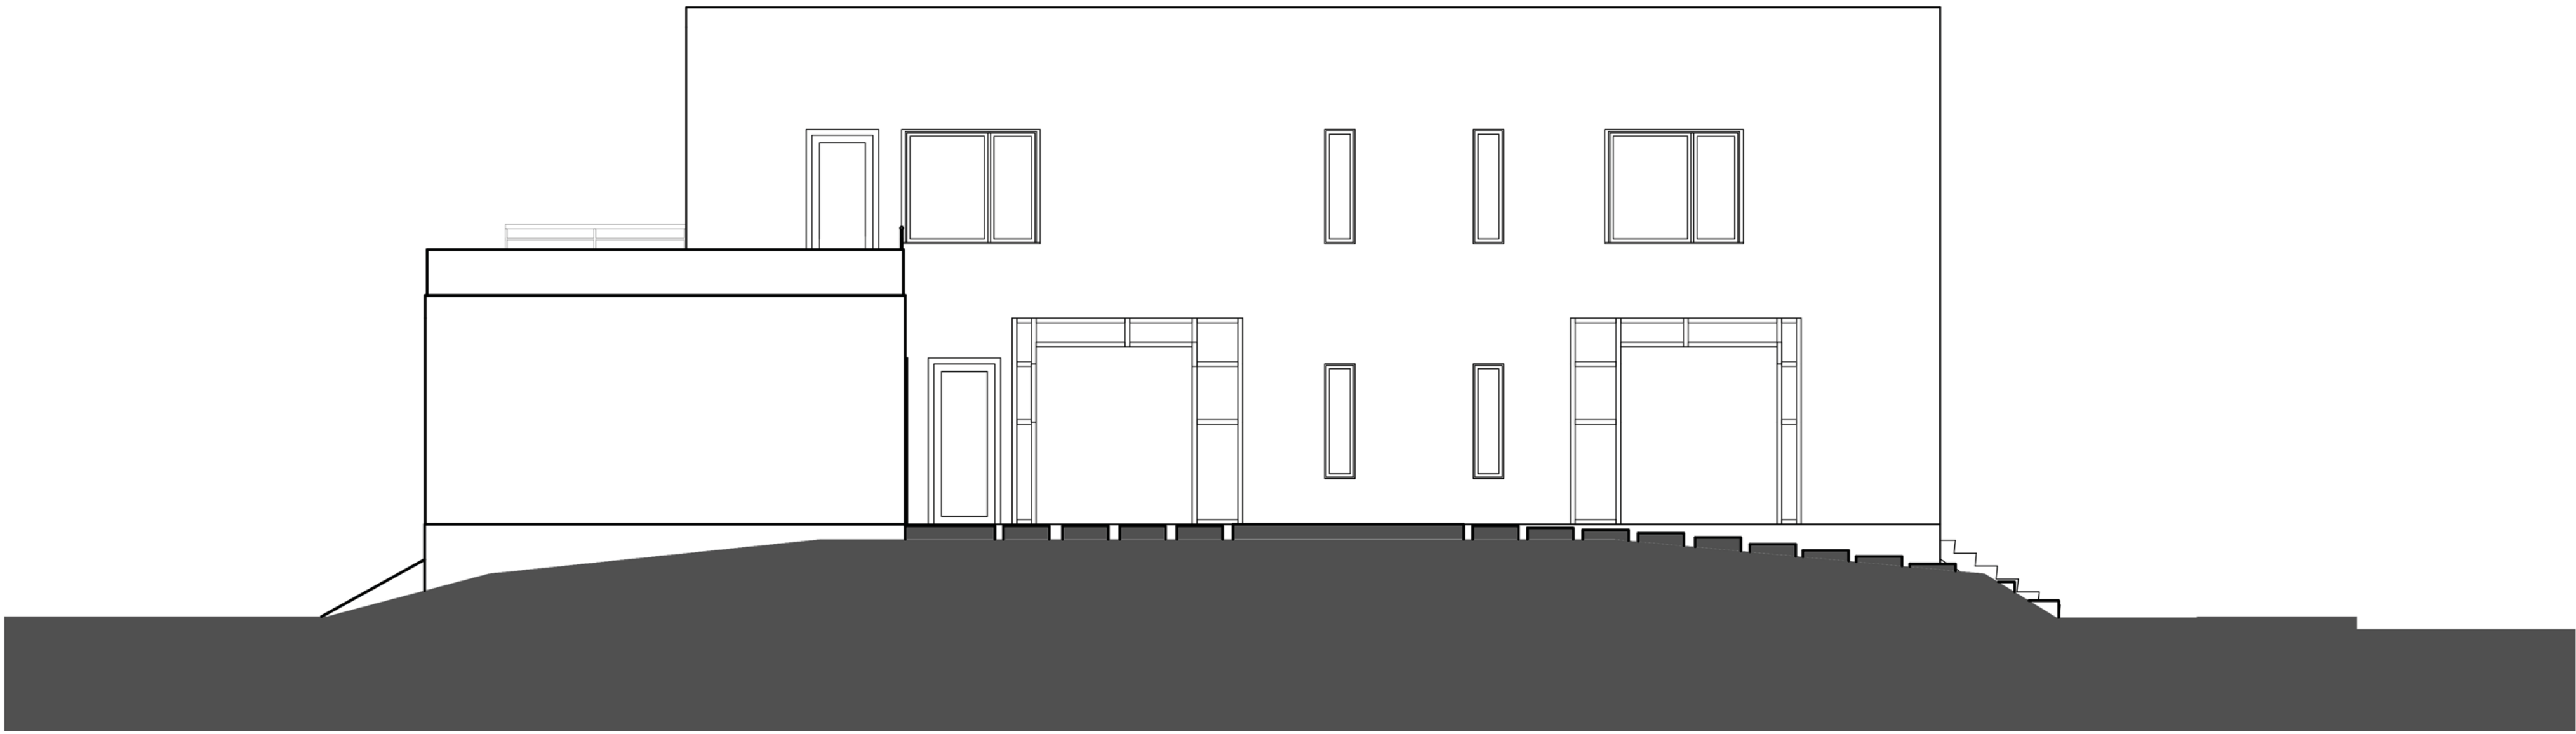

**NORTH ELEVATION**  
3/32"=1'0"


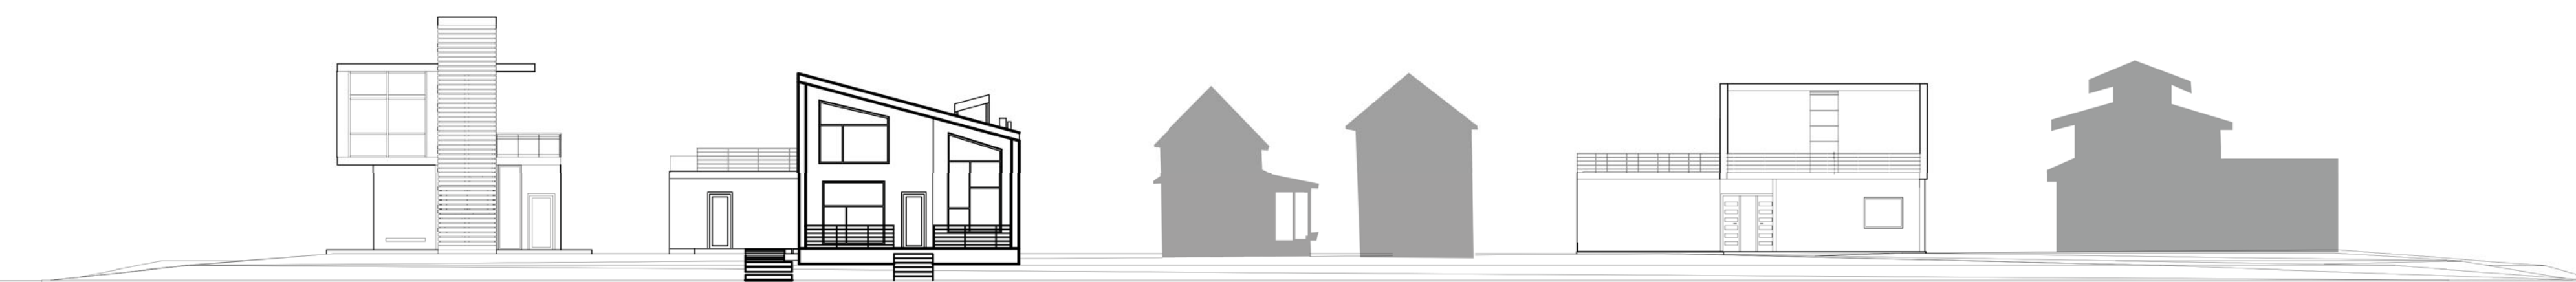


**STREET ELEVATION**  
1/16"=1'0"







SECTION 01

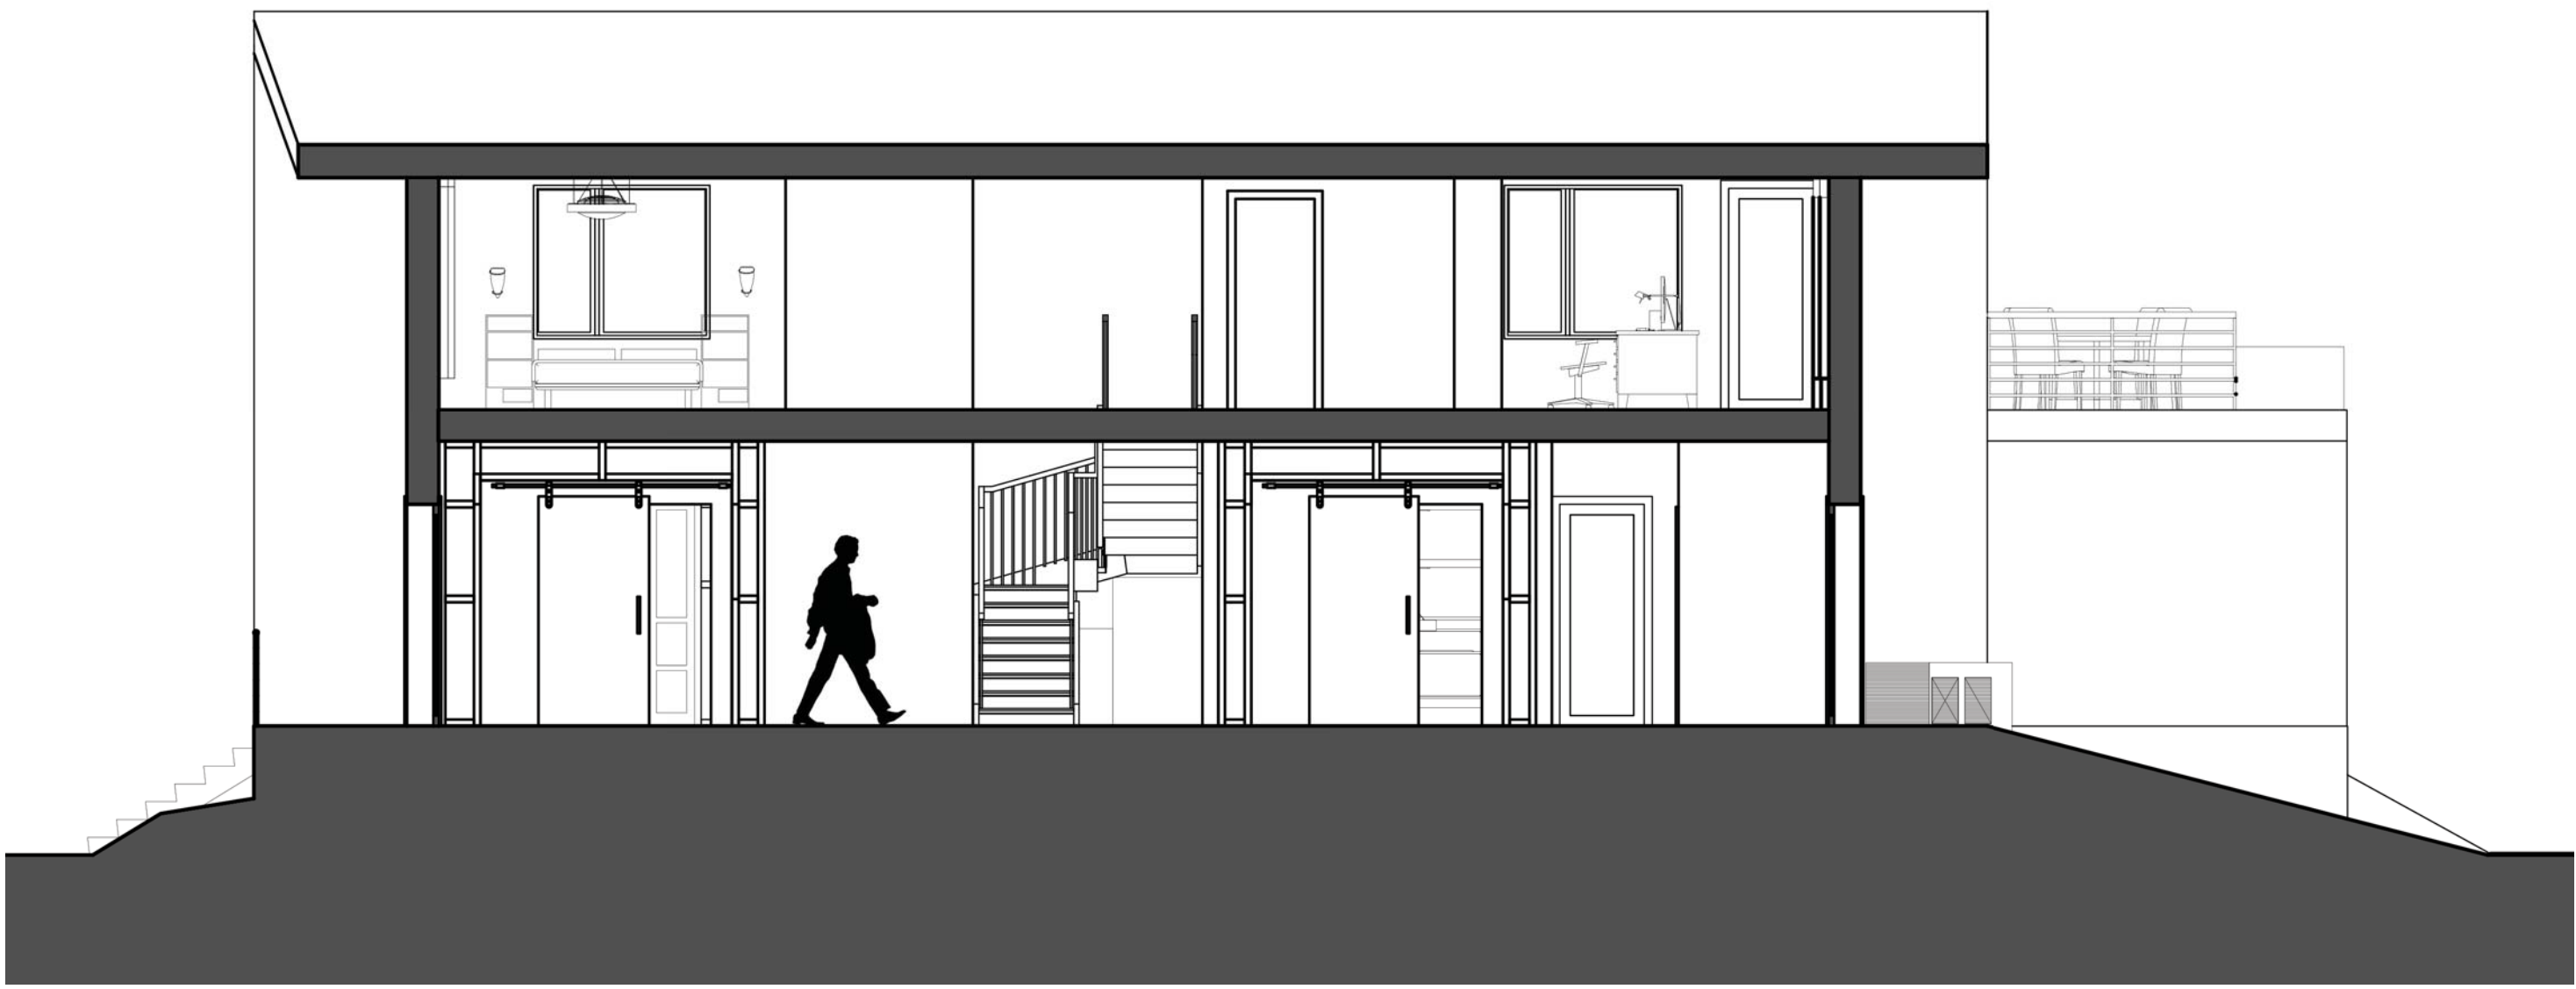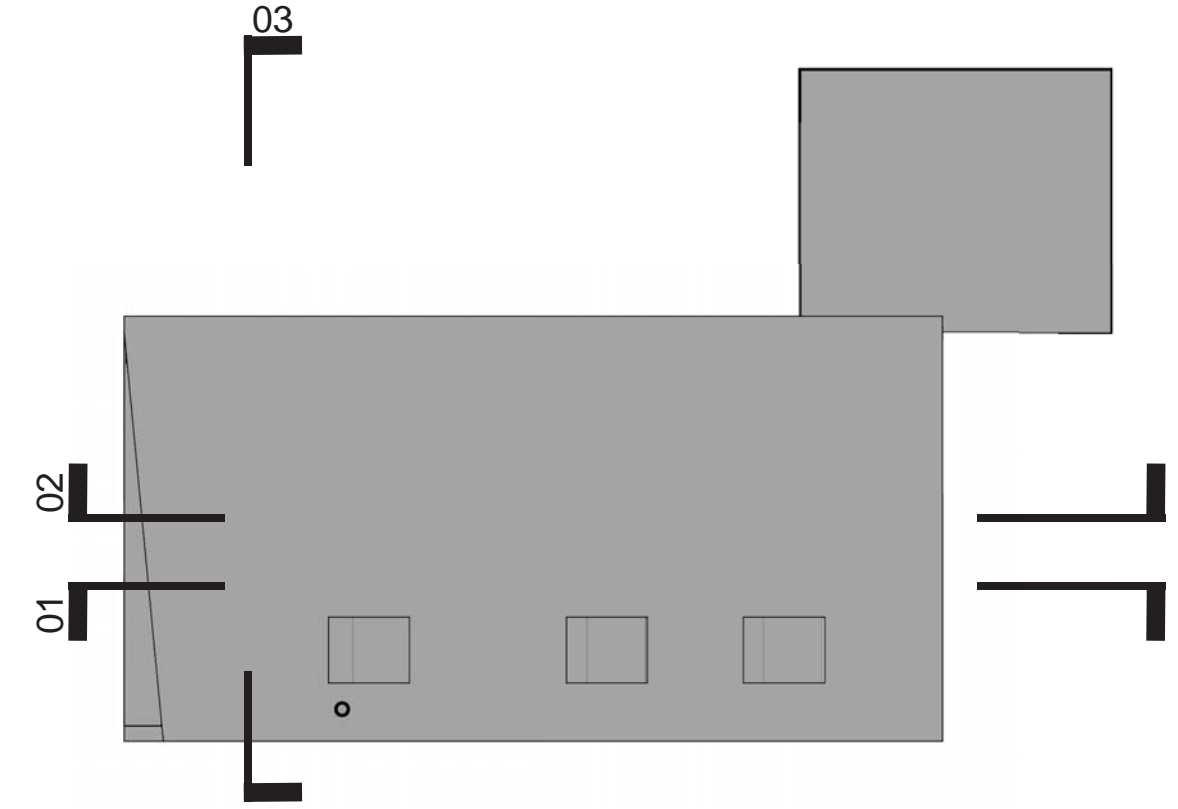

SECTION 02  
3/32"=1'0"

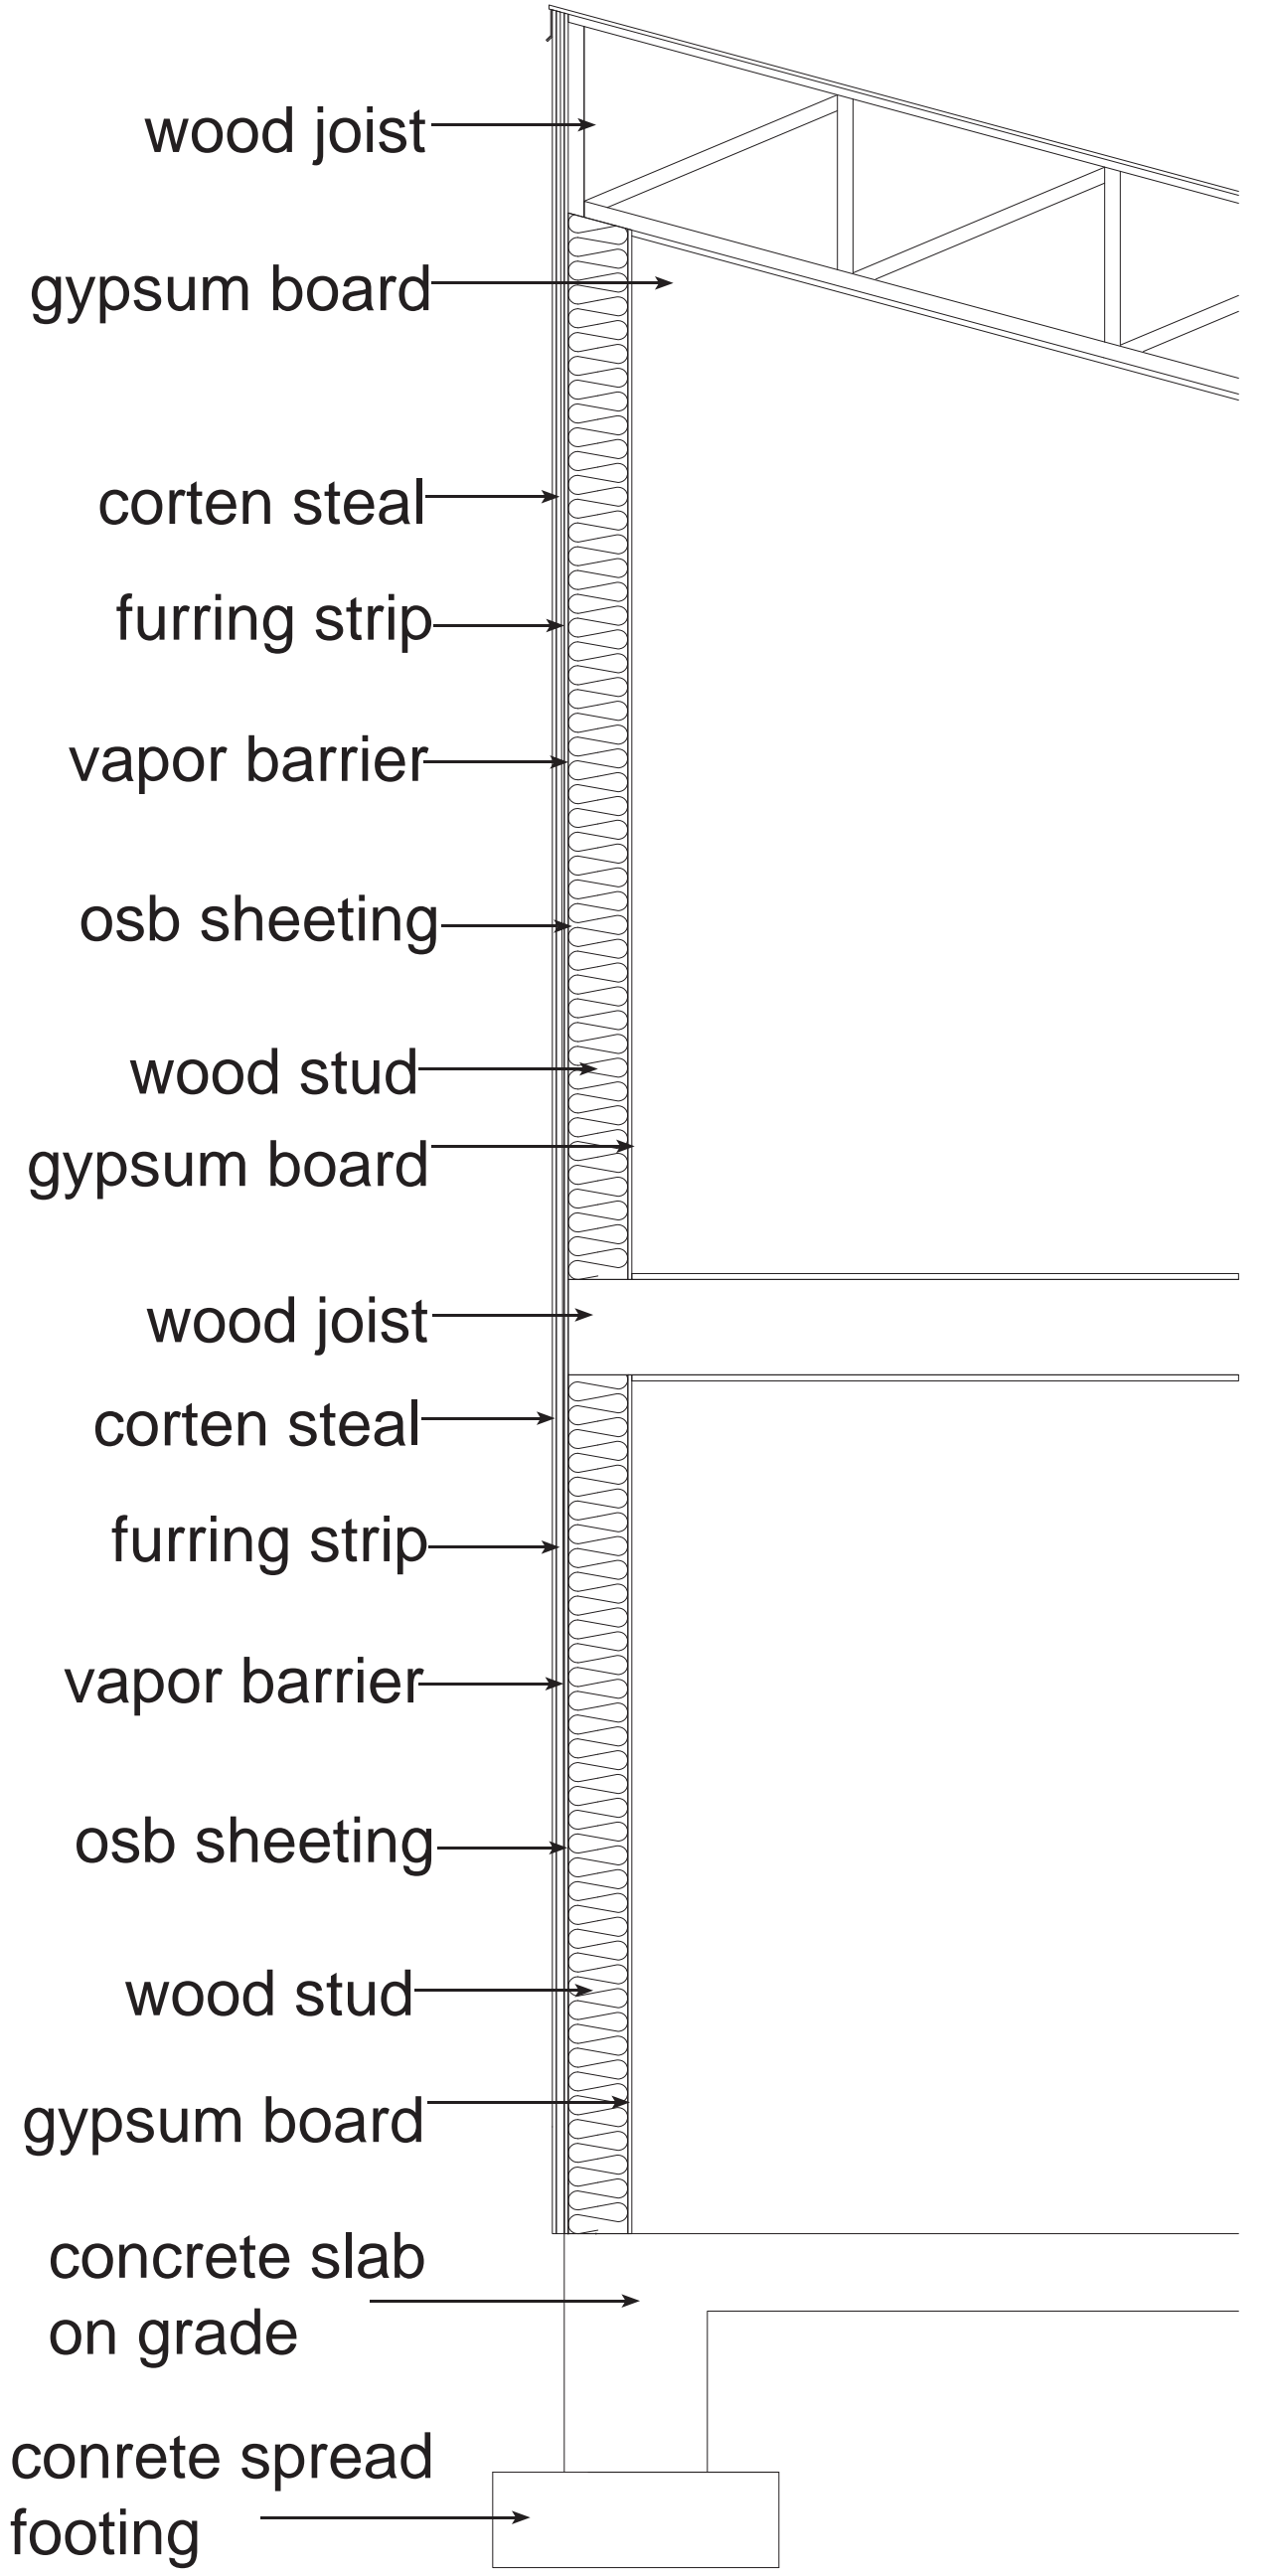

WALL SECTION  
1/2"=1'0"

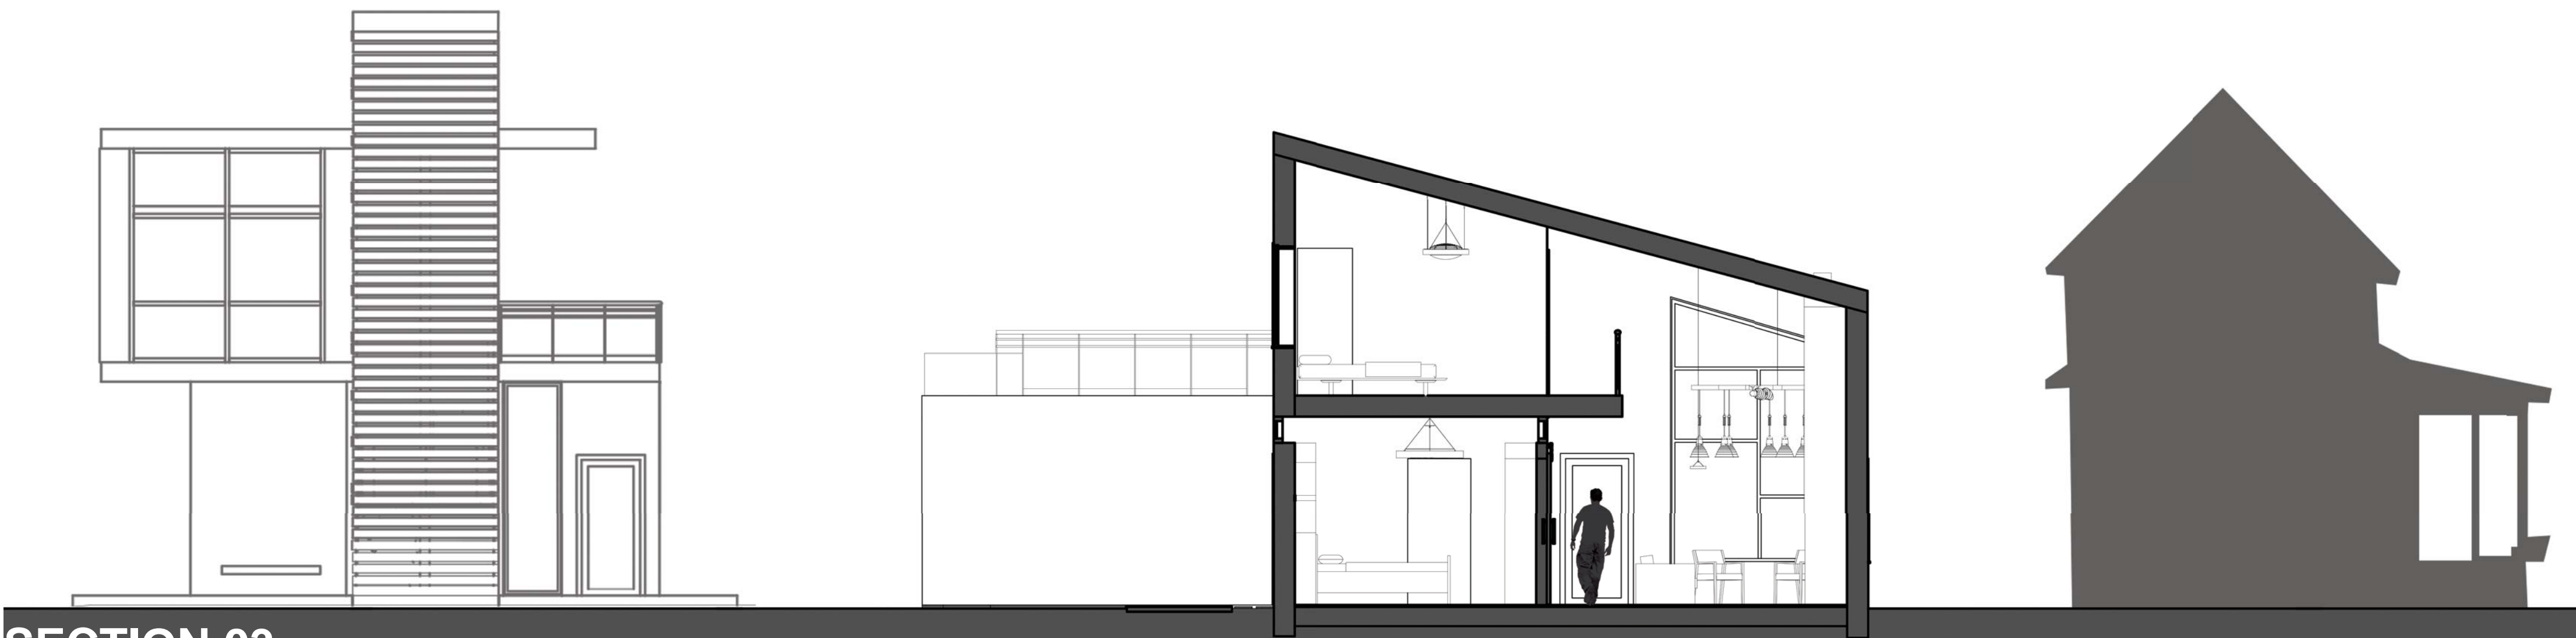


SECTION 03  
3/32"=1'0"






MAIN STREET PERSPECTIVE

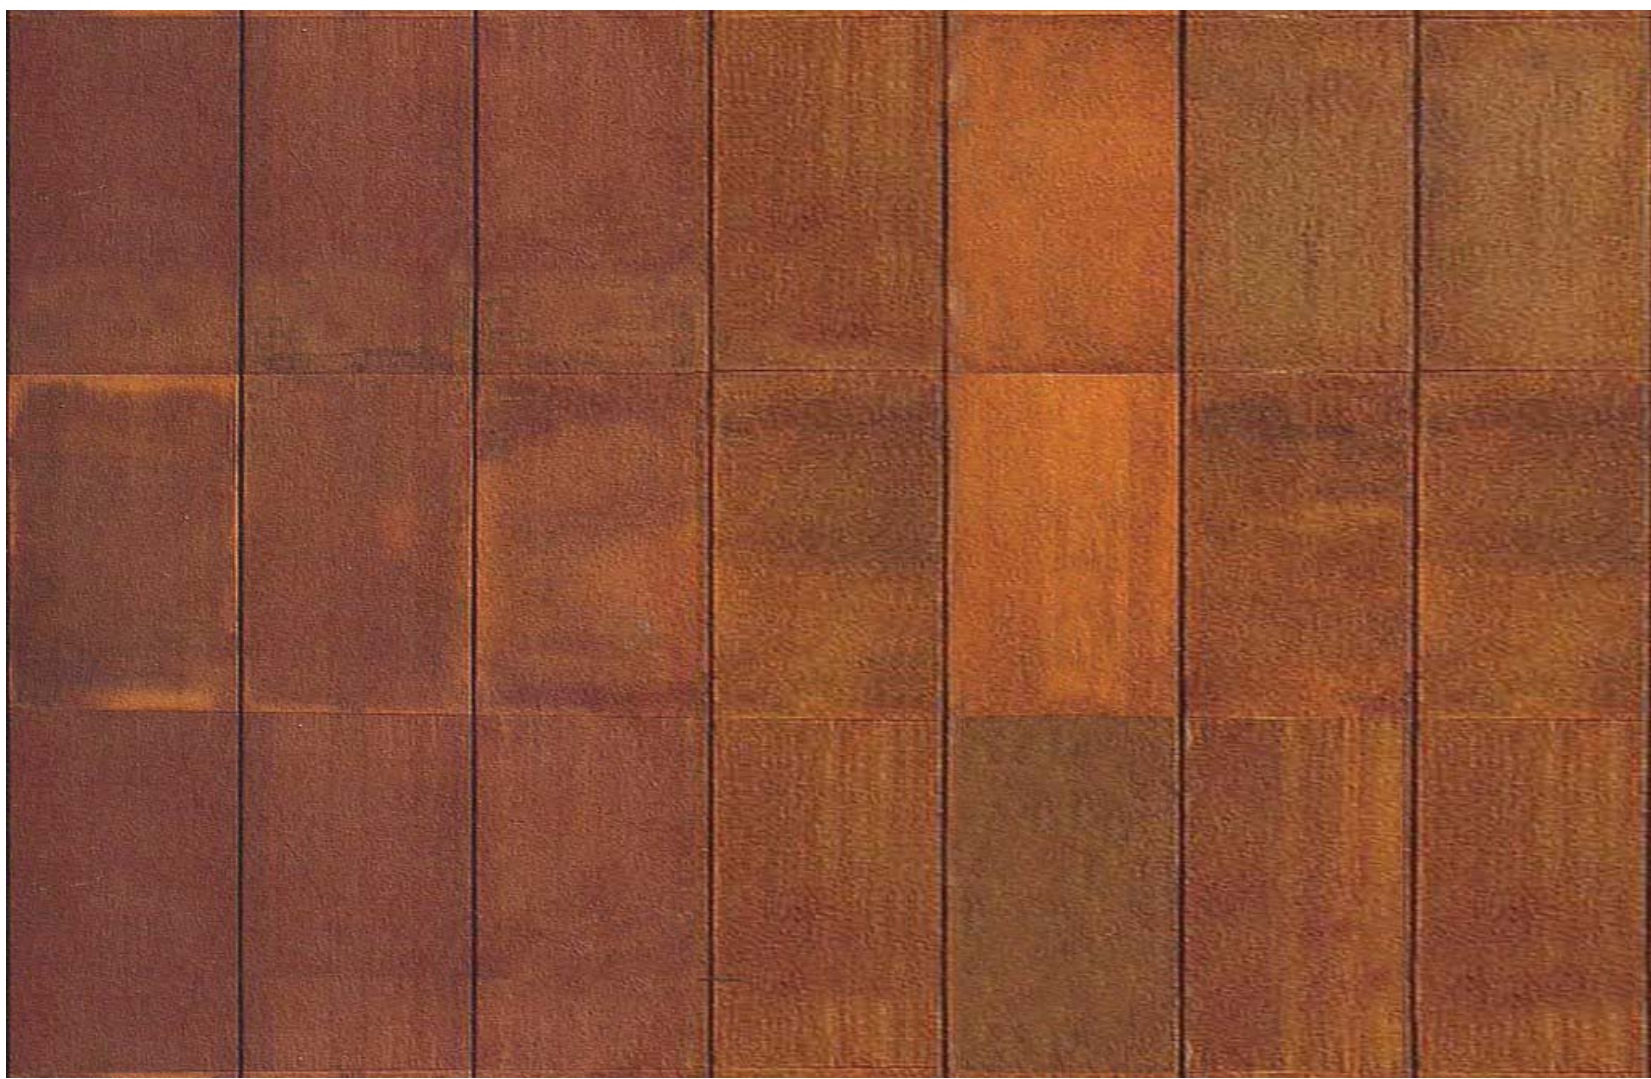

CORTEN STEEL



MAIN STREET PERSPECTIVE

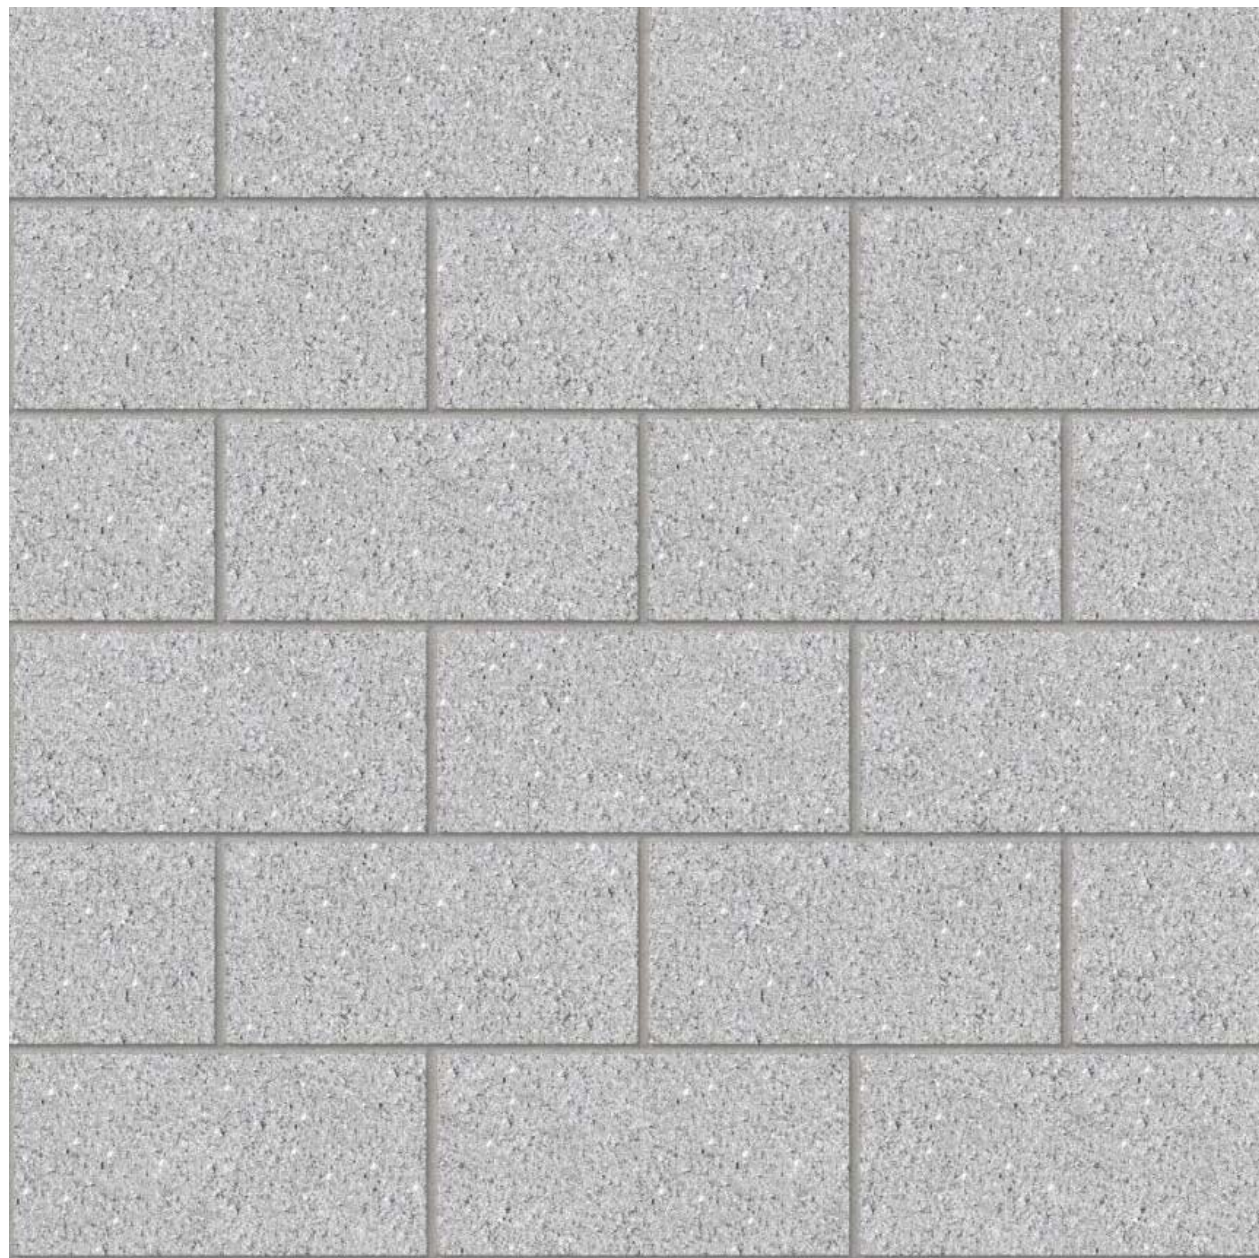


CMU WALL



ALLY PERSPECTIVE



CONNECTION BETWEEN SPACES

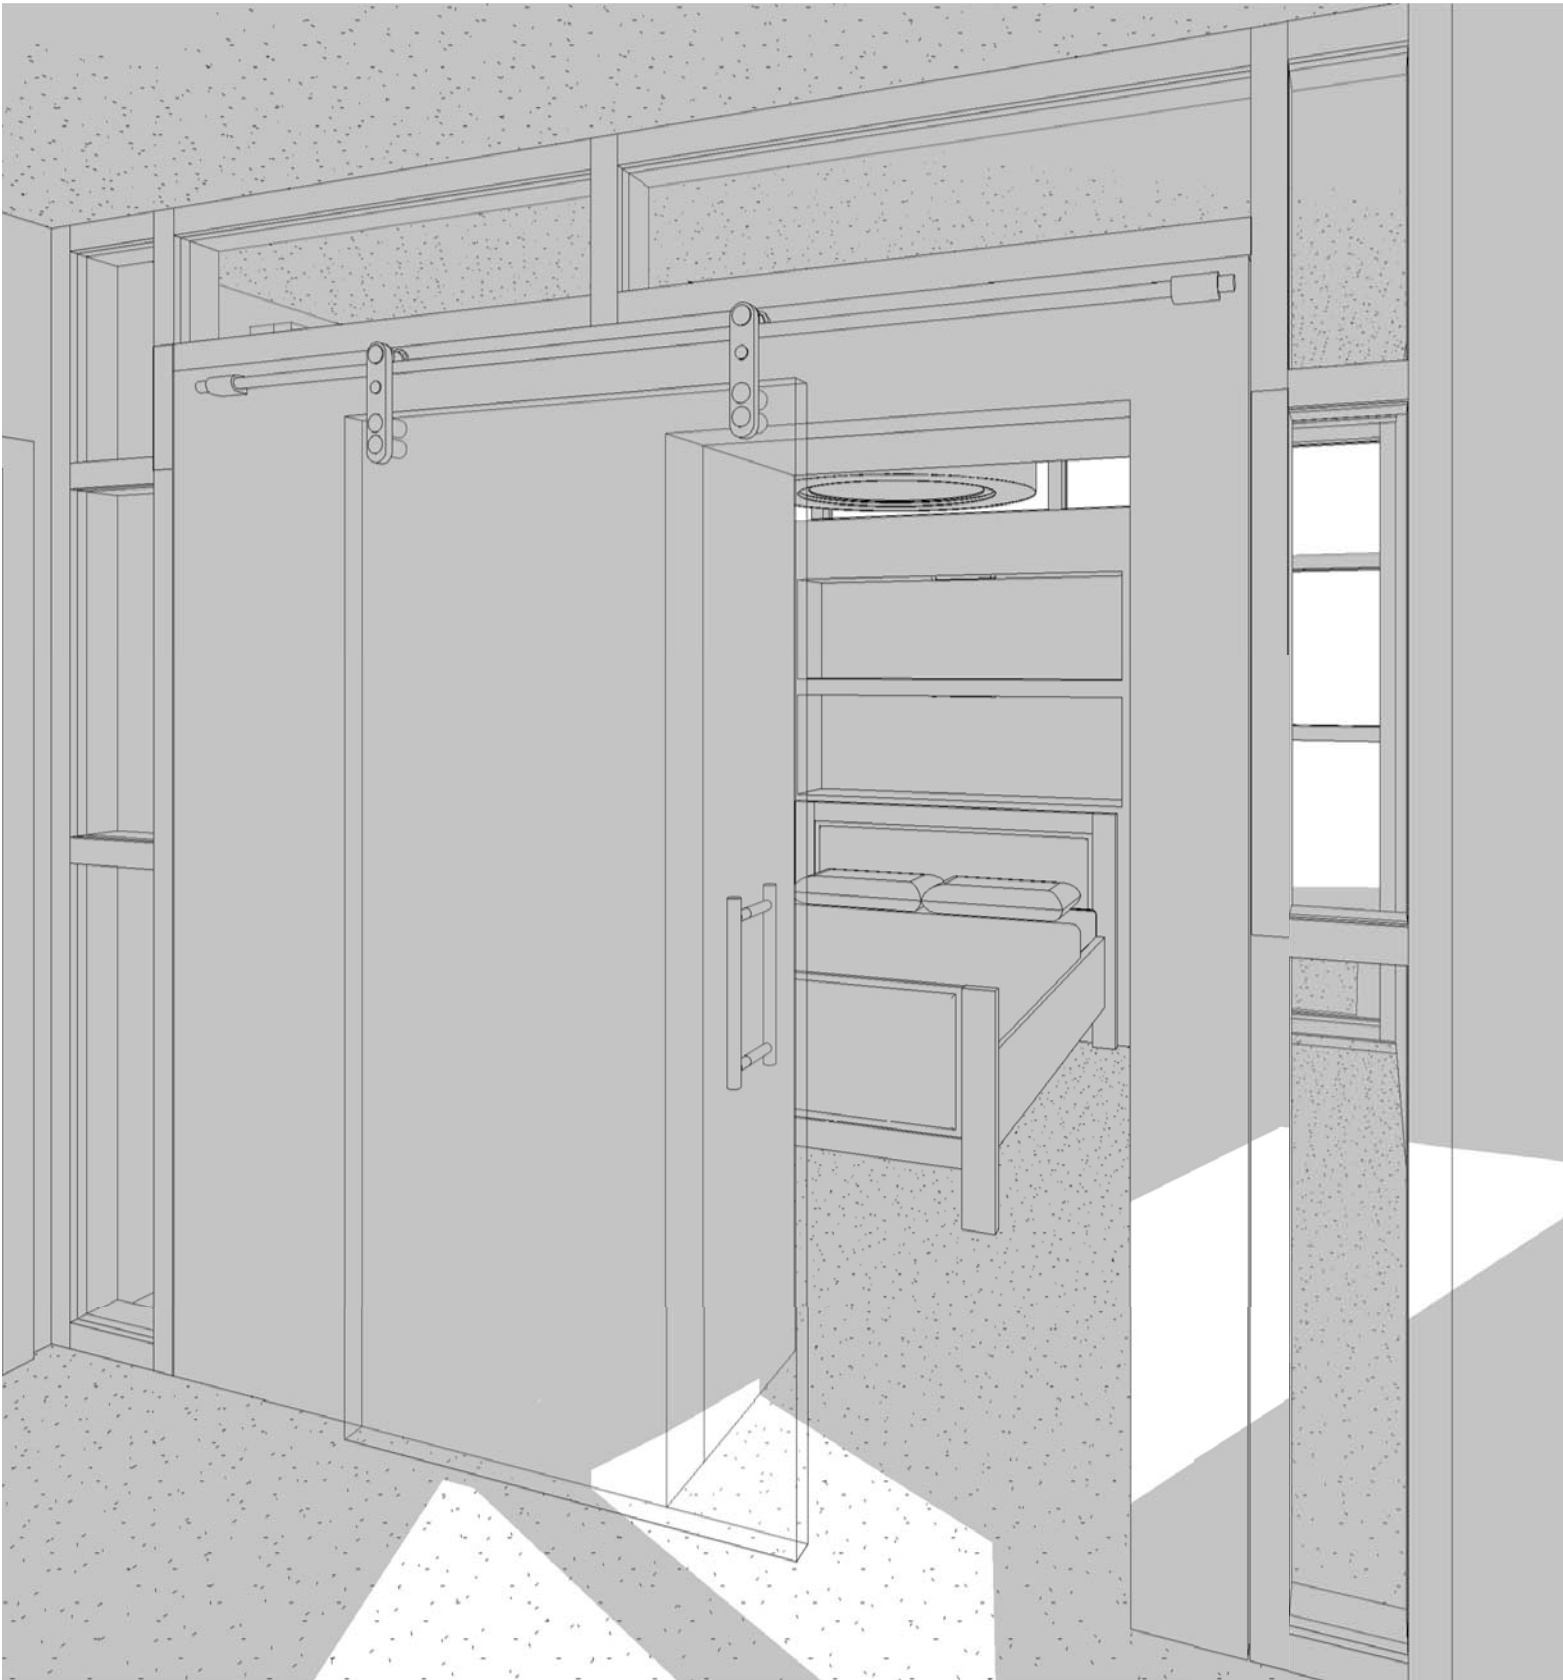

BEDROOM ENTRANCE



BEDROOM






CONNECTION BETWEEN SPACES



3form



nevamar laminate

 

sherwin Williams  
pure white



pothways cork



arc com shimmer  
upholstery fabric



wolf-gordon togo  
upholstery fabric




GATHERING SPACE



DINING ROOM



OFFICE SPACE

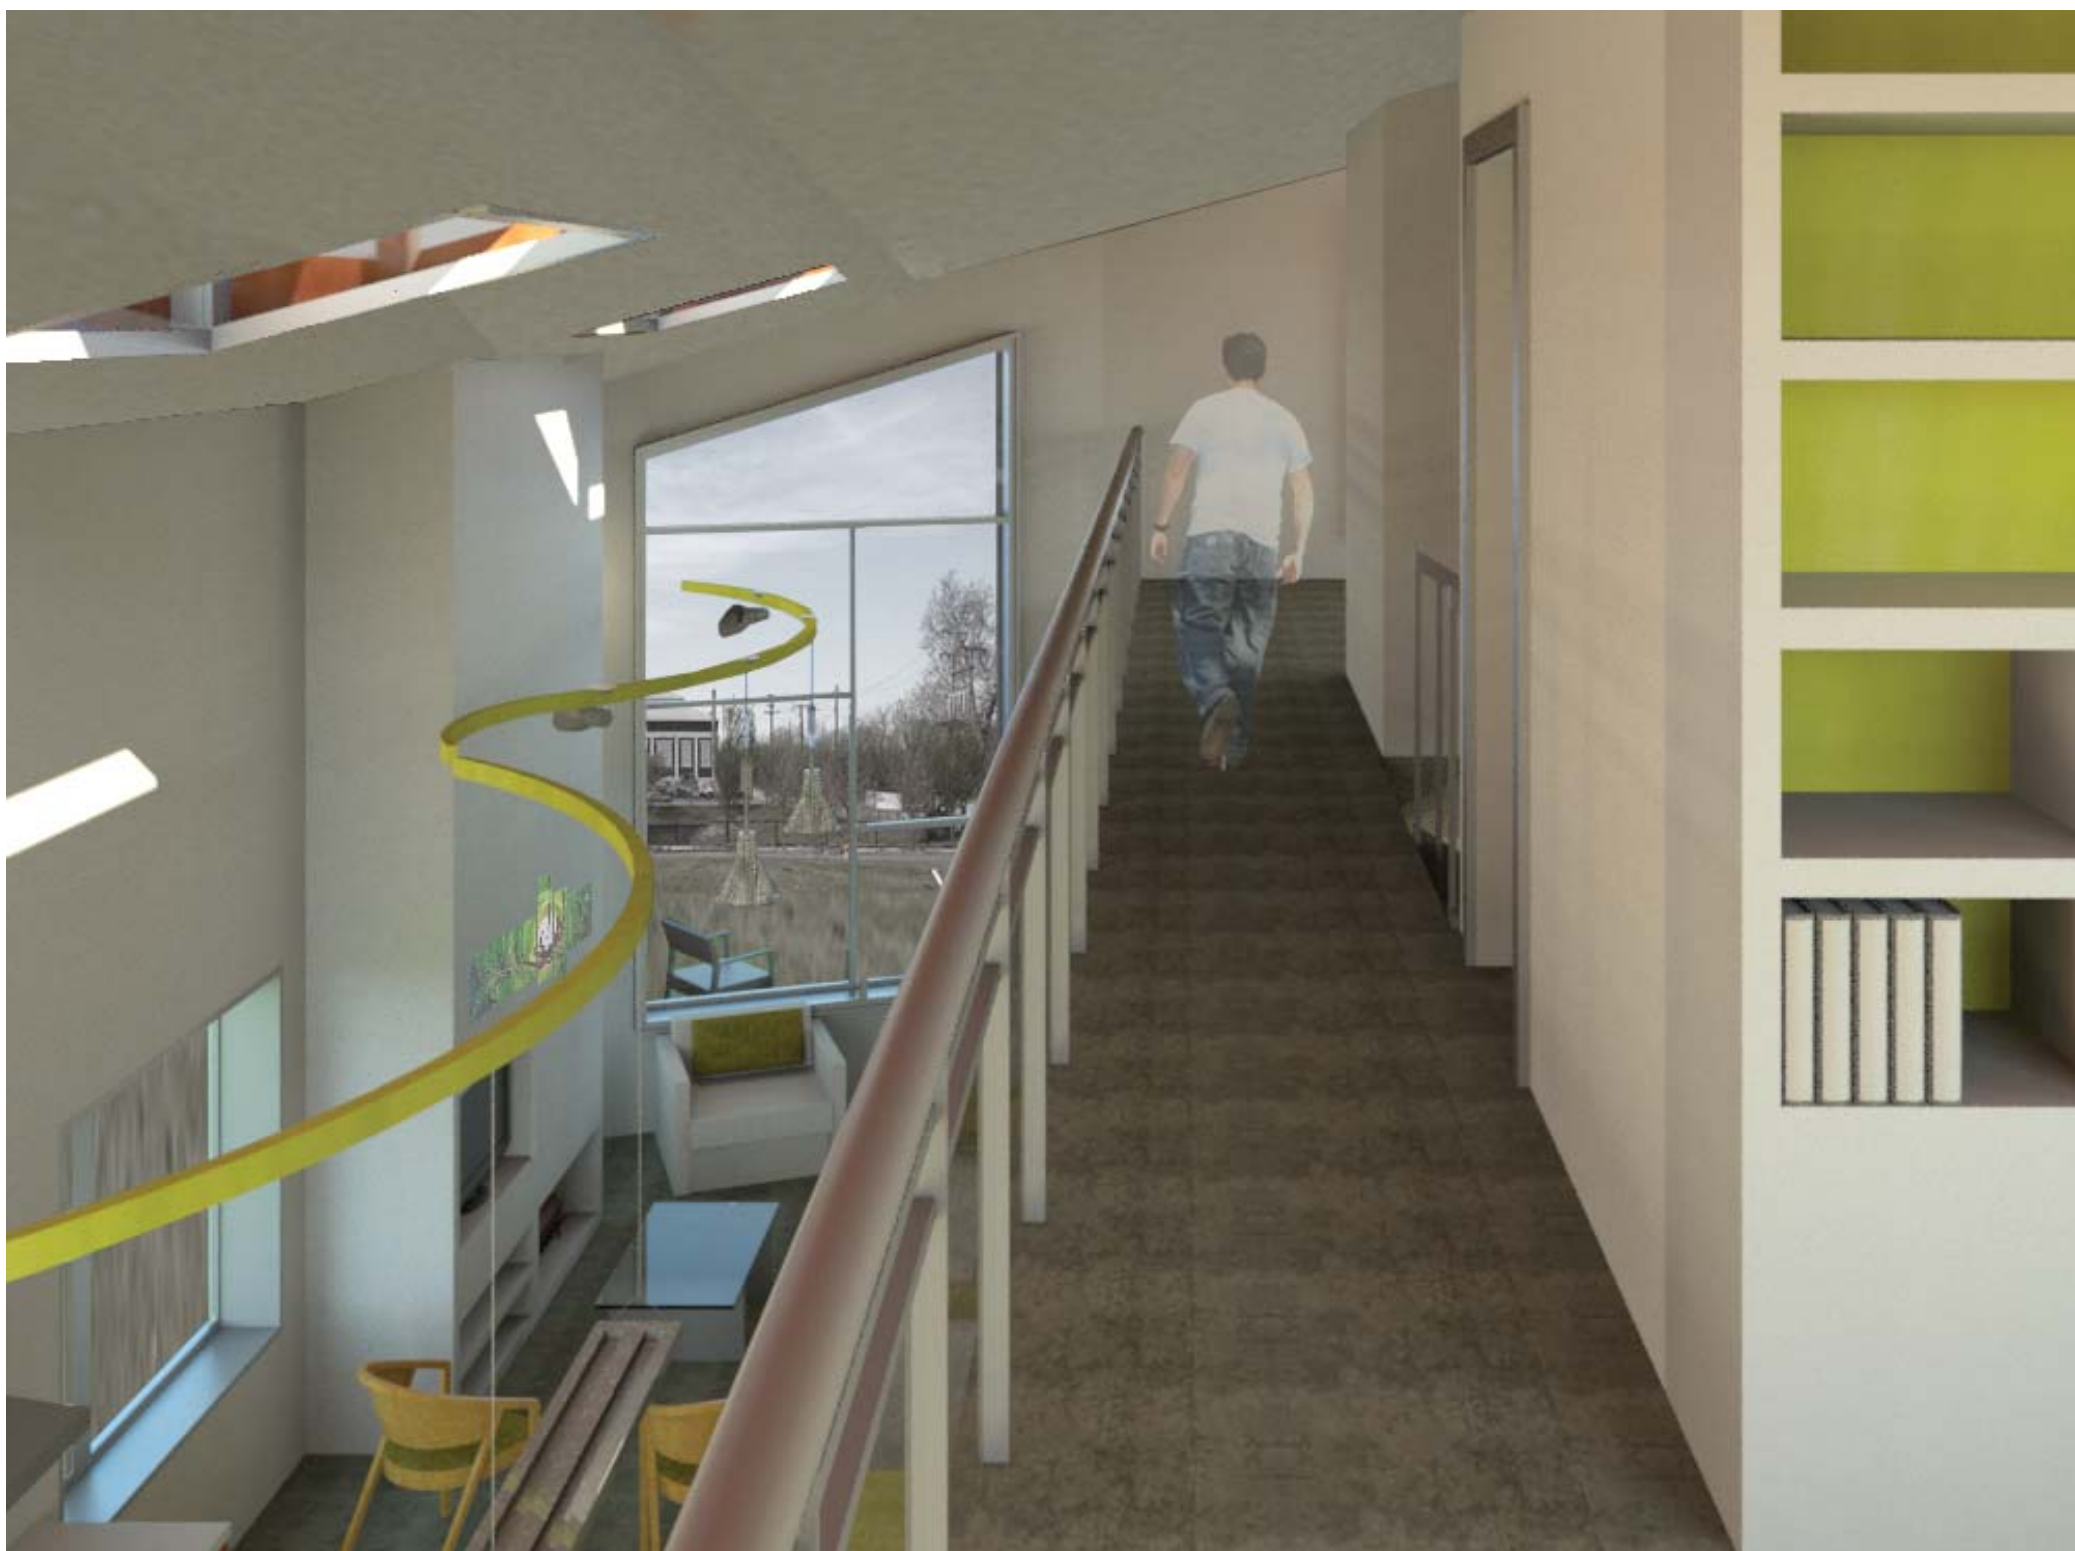

CONNECTION BETWEEN 1ST AND 2ND FLOOR



MASTER BEDROOM



