



CHUCALISSA

C.H NASH MUSEUM: THE UNIVERSITY OF MEMPHIS

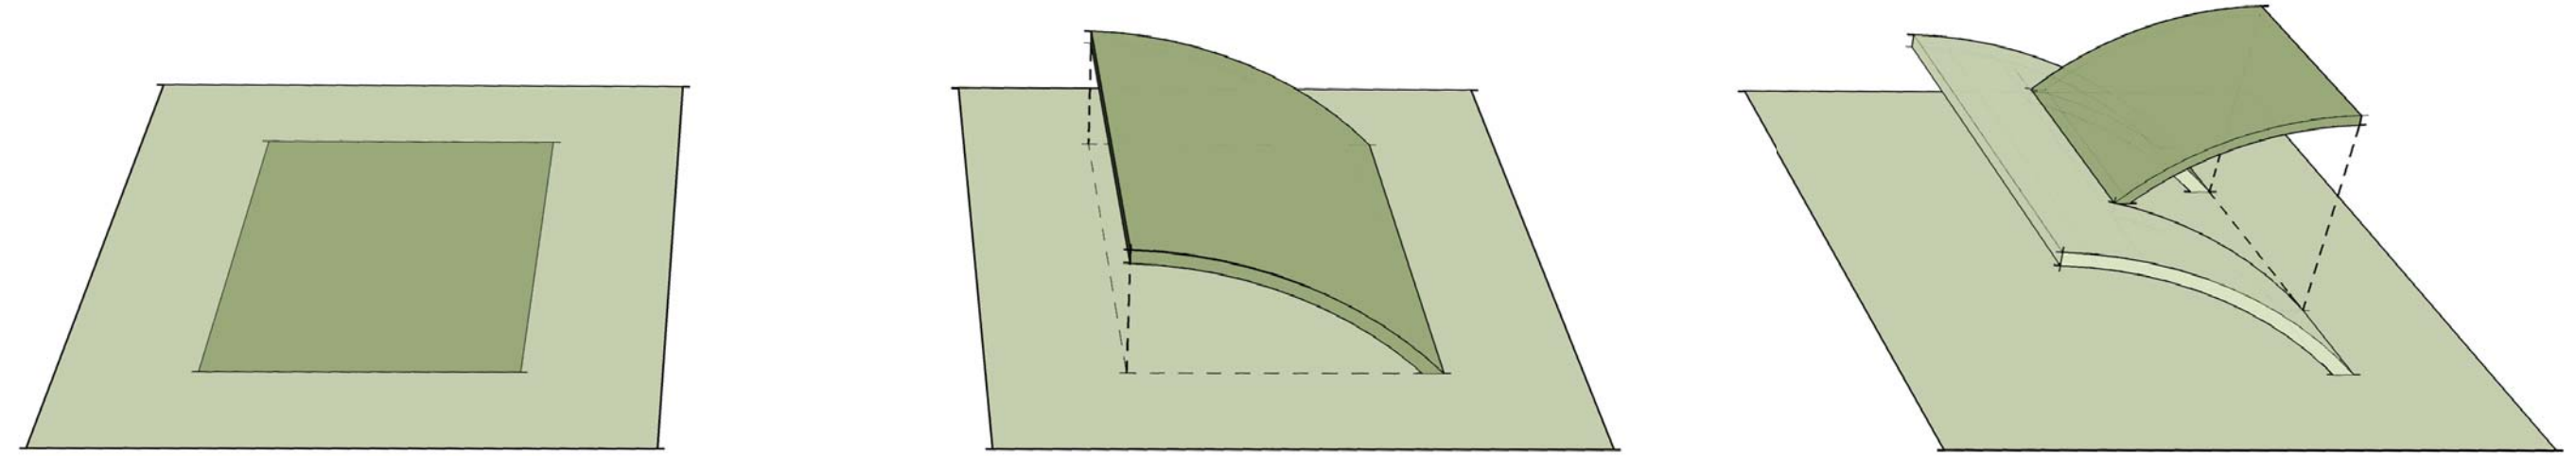

CONCEPT DIAGRAMS: GROWING FROM SITE

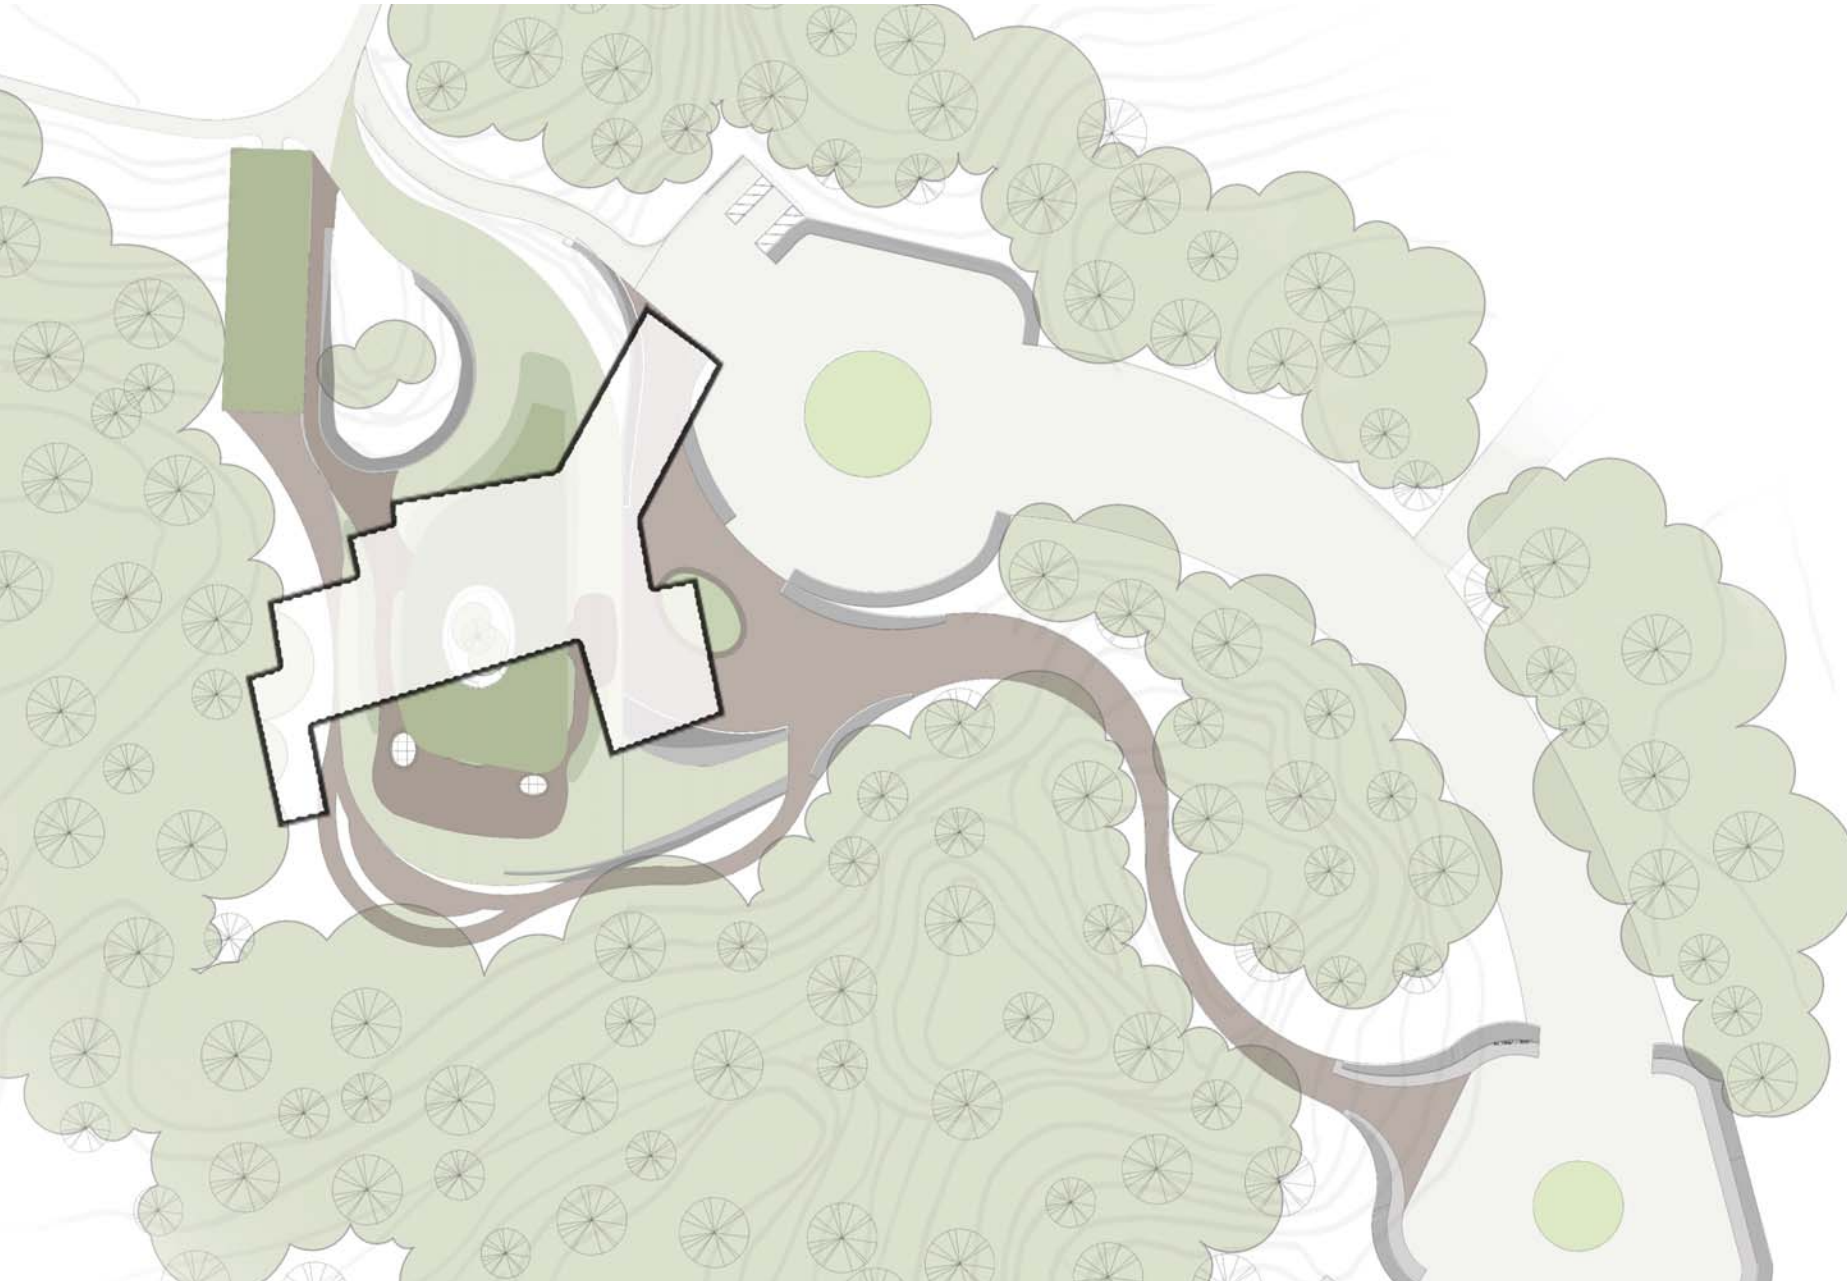



LEGEND



- 1- EXCAVATED MOUND
- 2- THE BOWL
- 3- MUSEUM
- 4- ENTRANCE PLAZA
- 5- ACCESSIBLE PARKING
- 6- MUSEUM CIRCLE
- 7- NATURE WALK
- 8- NATURE WALK CIRCLE
- 9- BUS & CAR PARKING




SITE PLAN

1/16"=1'-0"

0' 40'

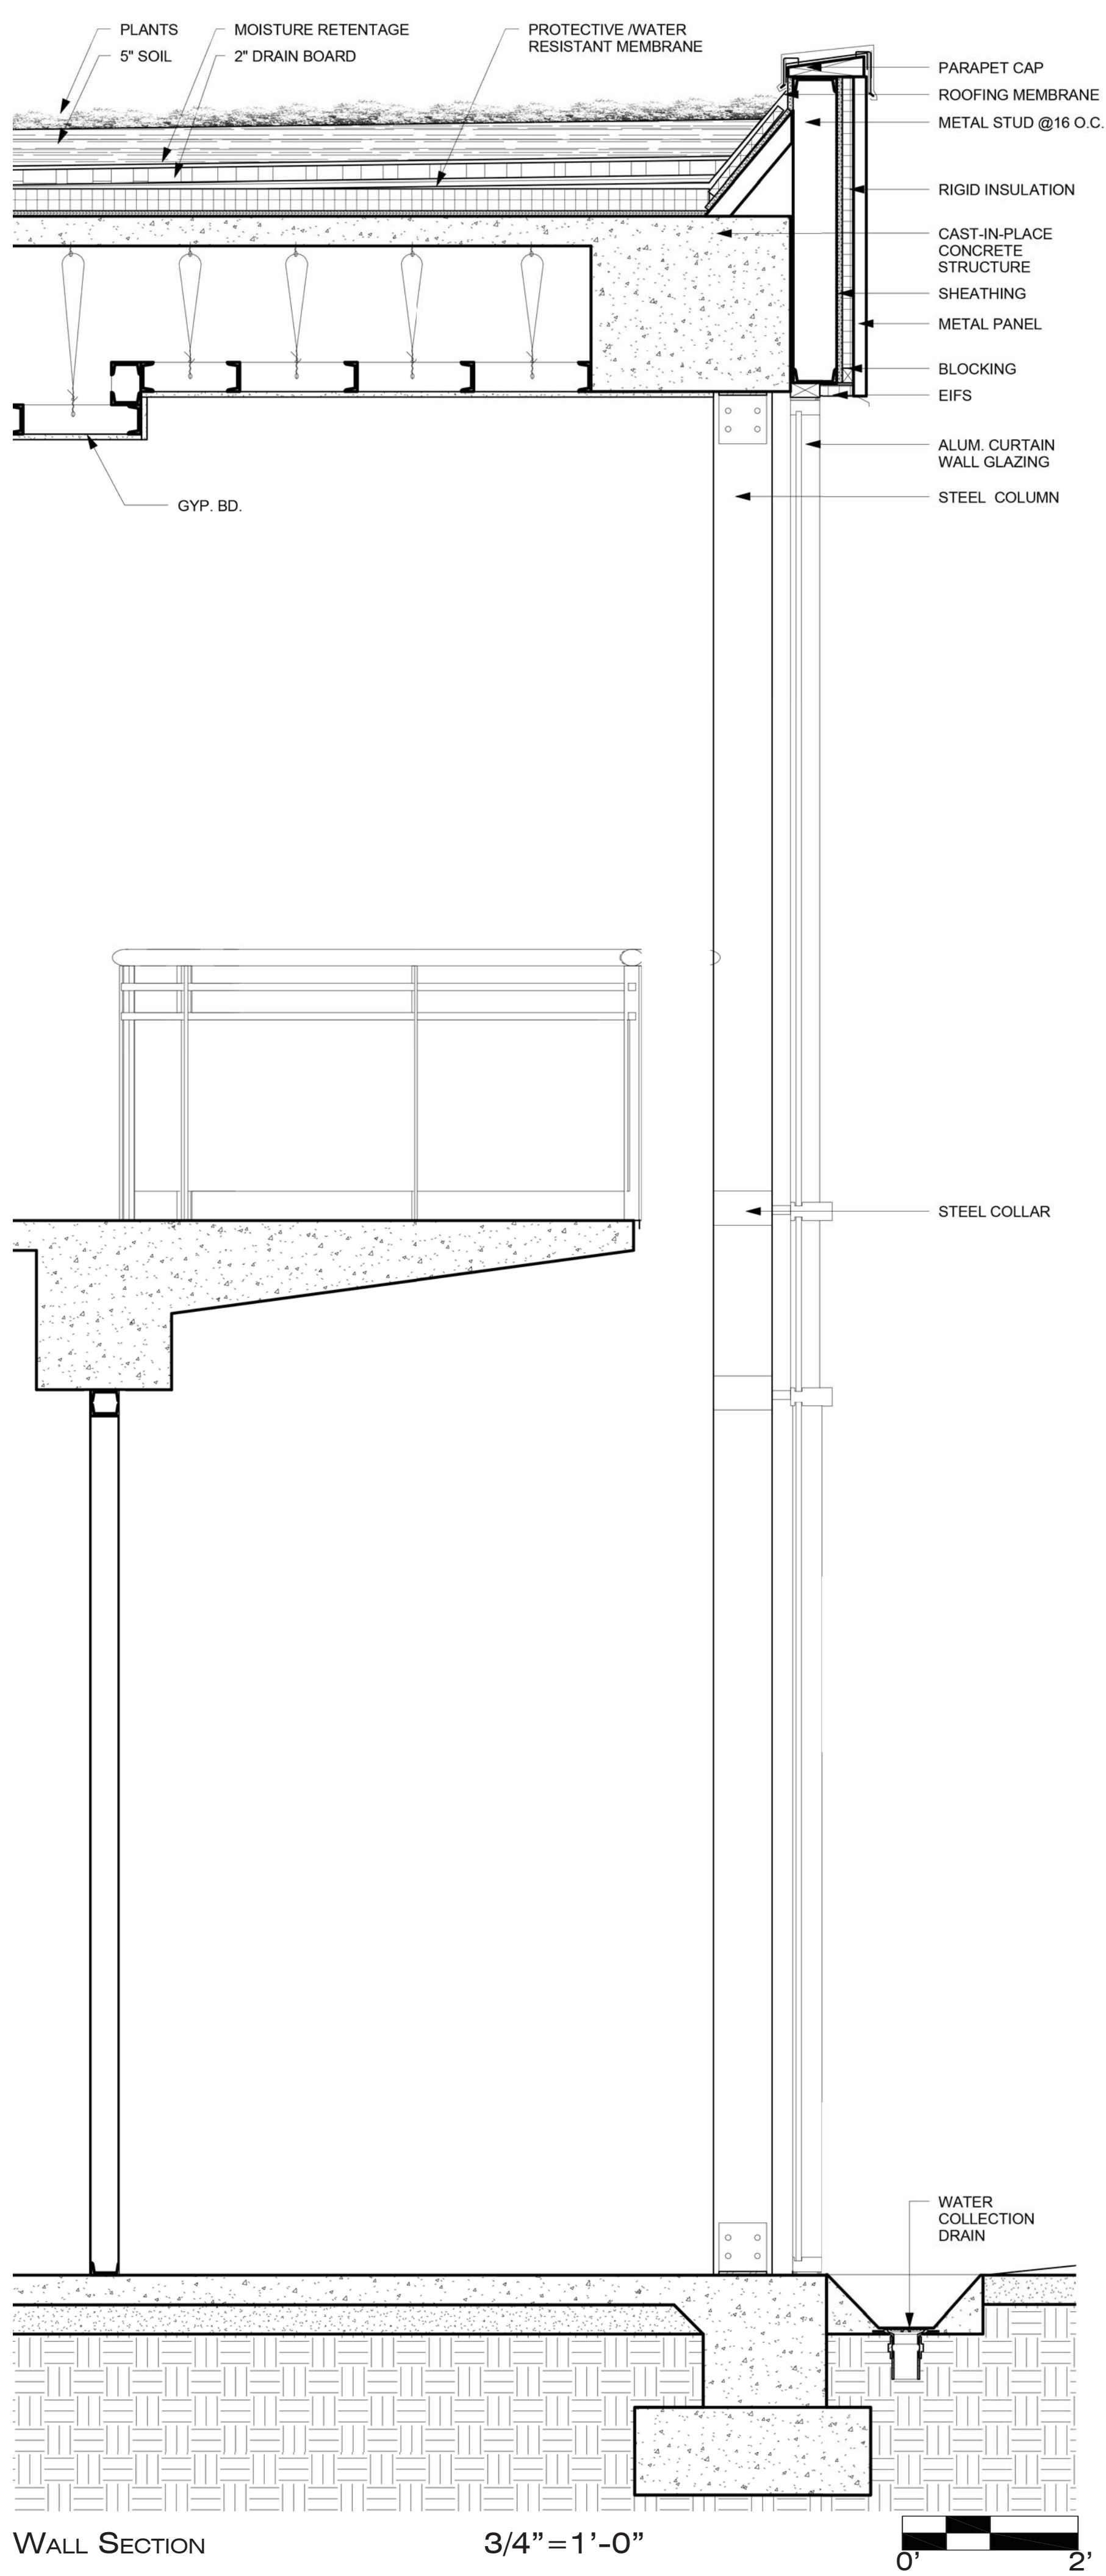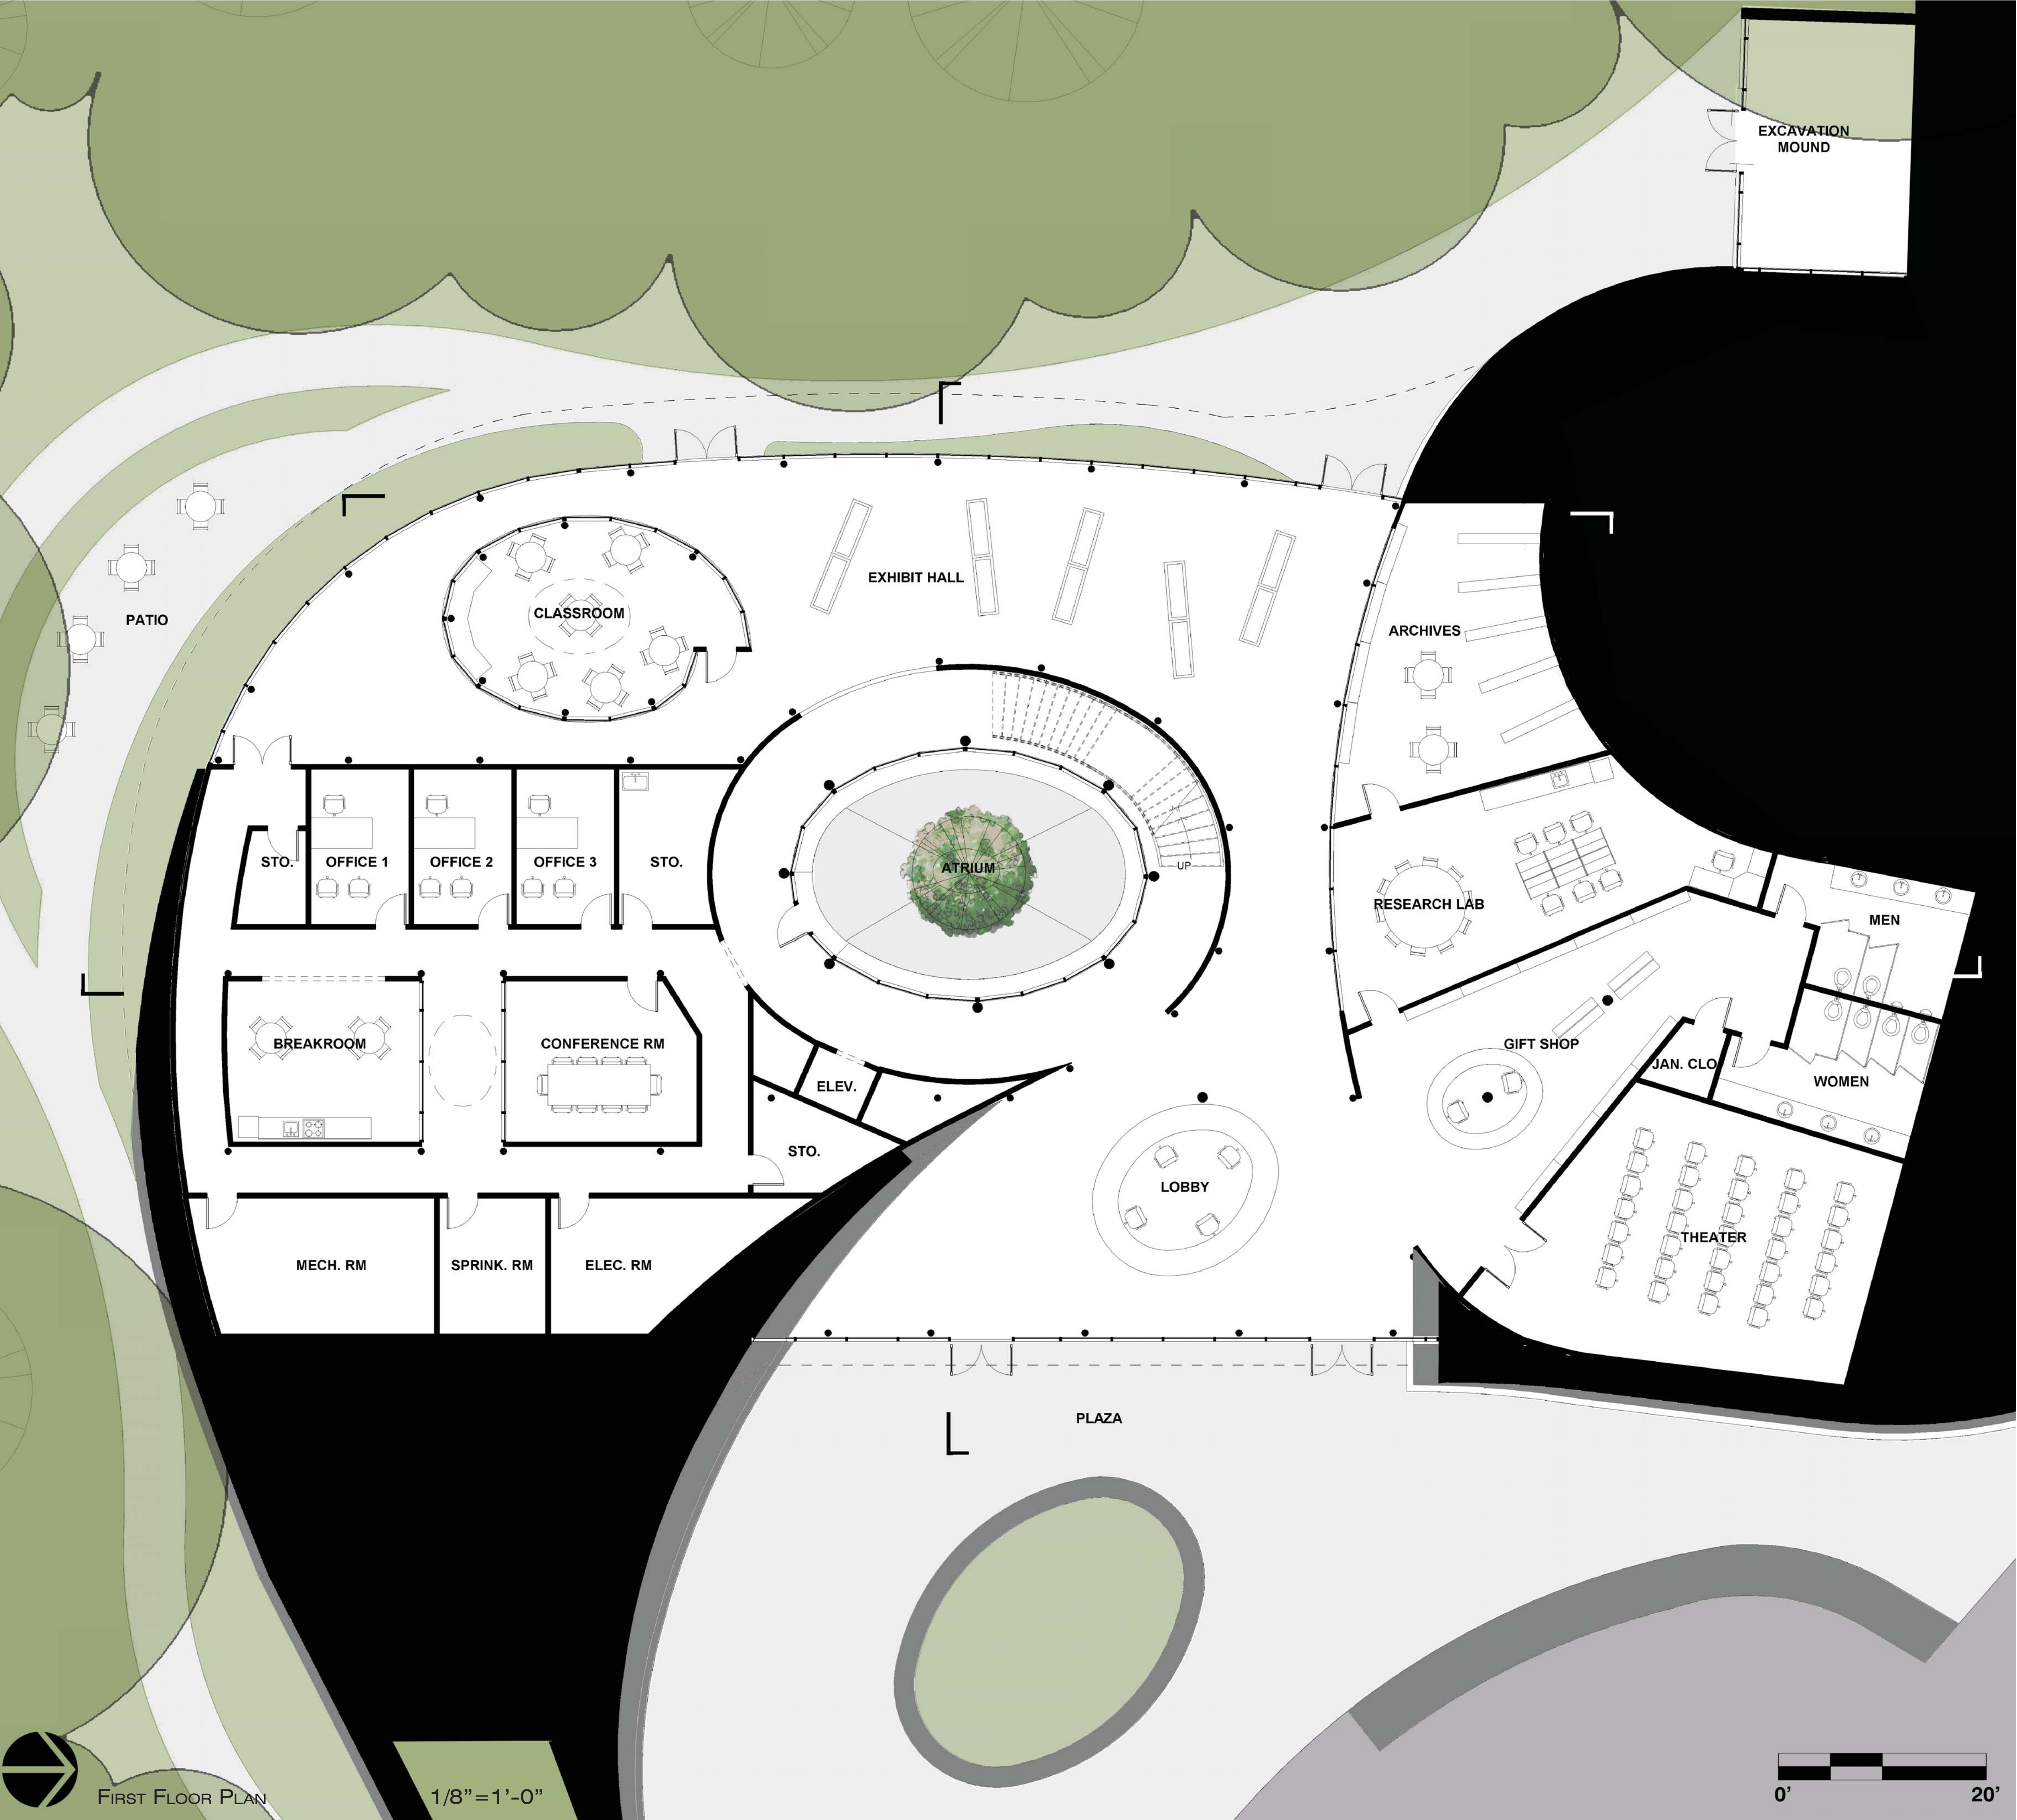

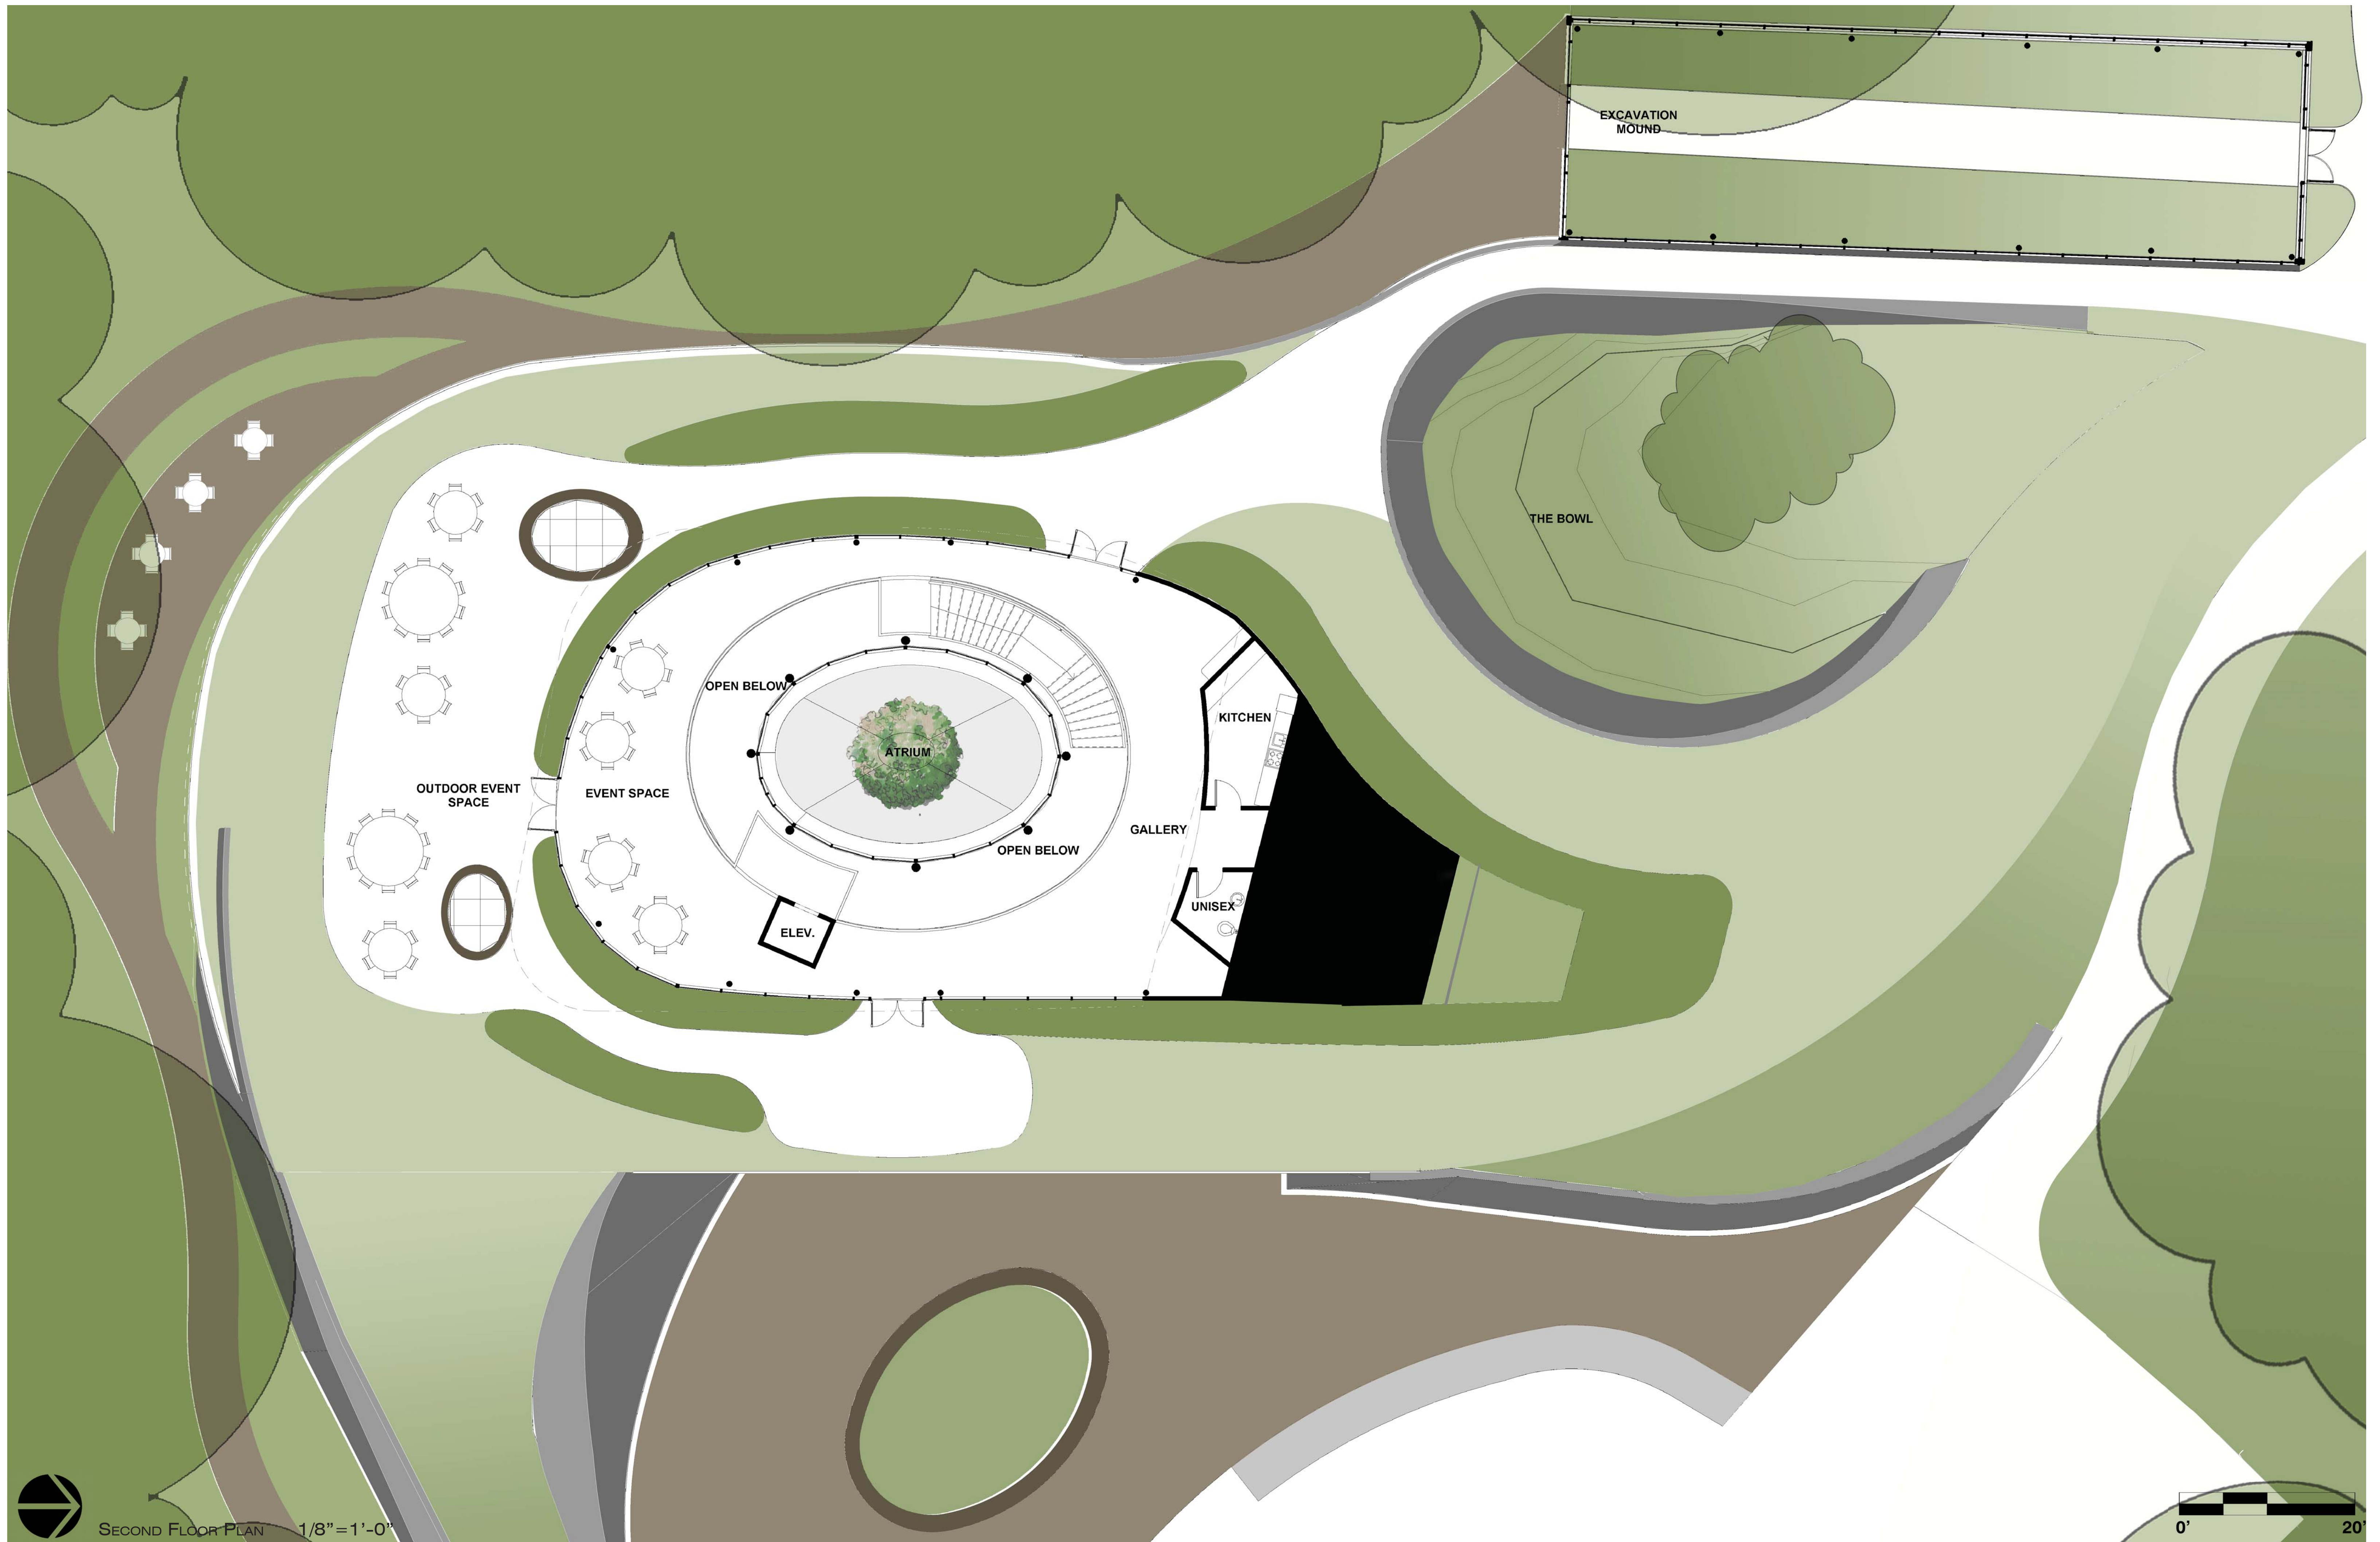



EAST ELEVATION

1/8"=1'-0"



ENTRY PERSPECTIVE



WEST ELEVATION

1/8"=1'-0"




BOWL PERSPECTIVE



SOUTH ELEVATION

1/8"=1'-0"

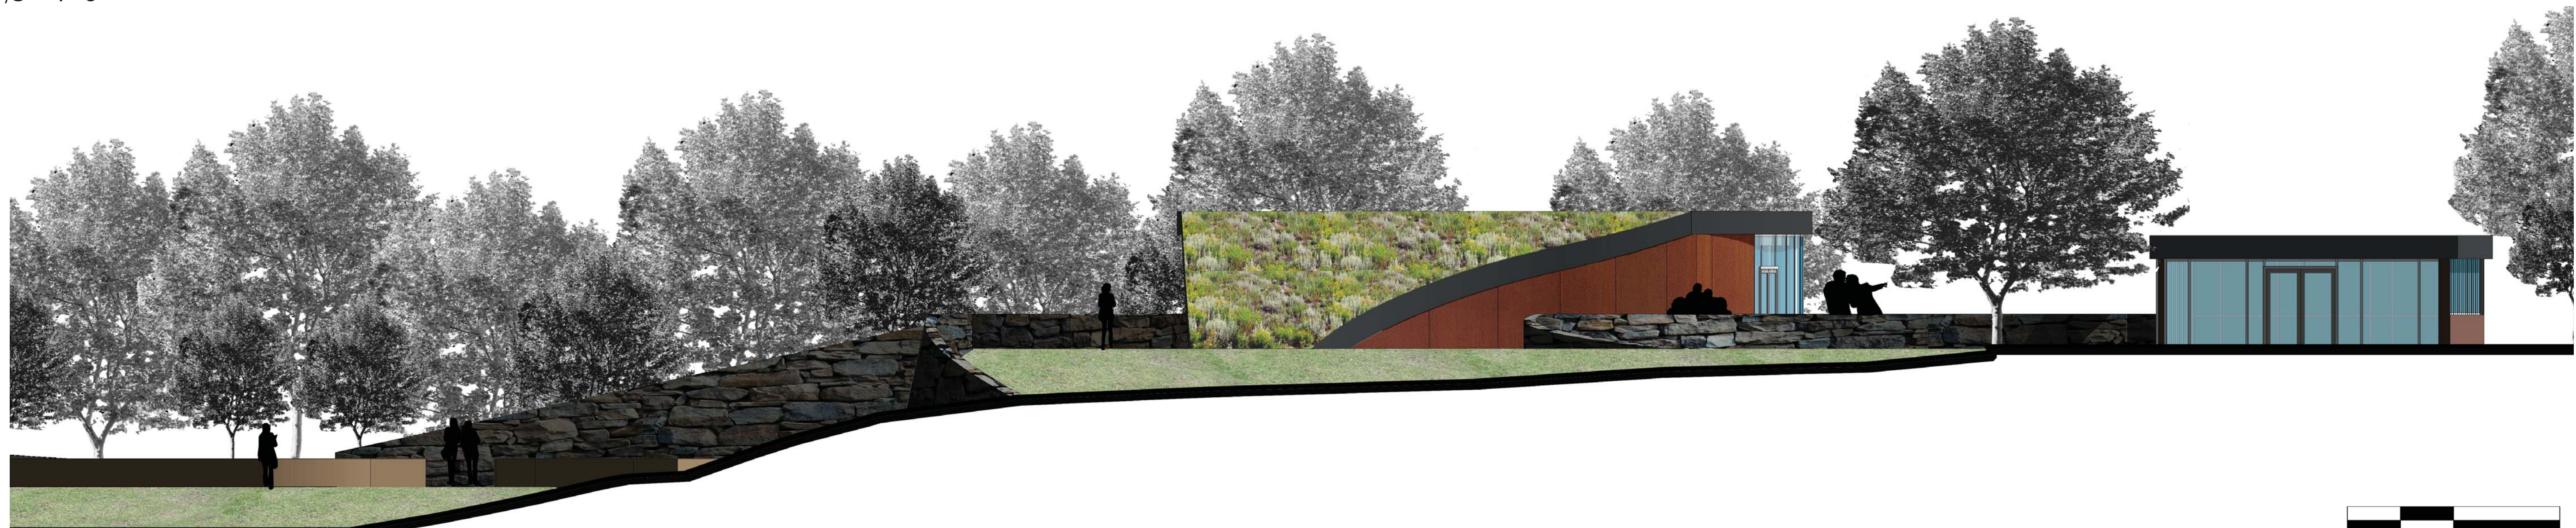

NORTH ELEVATION

1/8"=1'-0"



REAR PERSPECTIVE



EXTERIOR EVENT SPACE PERSPECTIVE



TRANSVERSE SECTION 1/8"=1'-0"


0' 20'



ENTRY VIEW



GALLERY VIEW

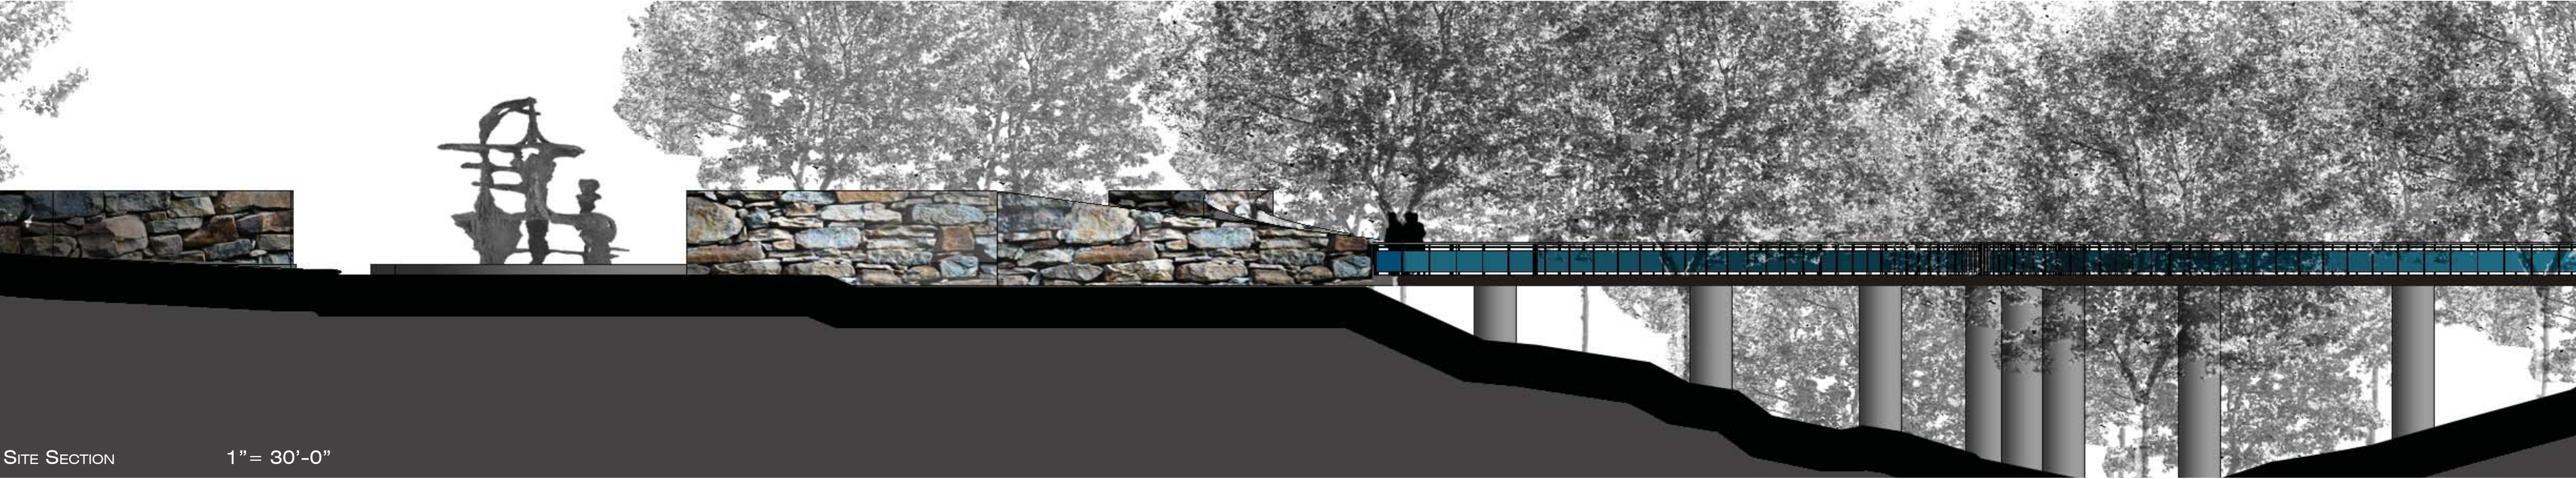

SITE SECTION 1"= 30'-0"




LONGITUDINAL SECTION 1/8"=1'-0"




VIEW OF ATRIUM

WATER COLLECTION SYSTEM FOR EXCAVATED MOUND

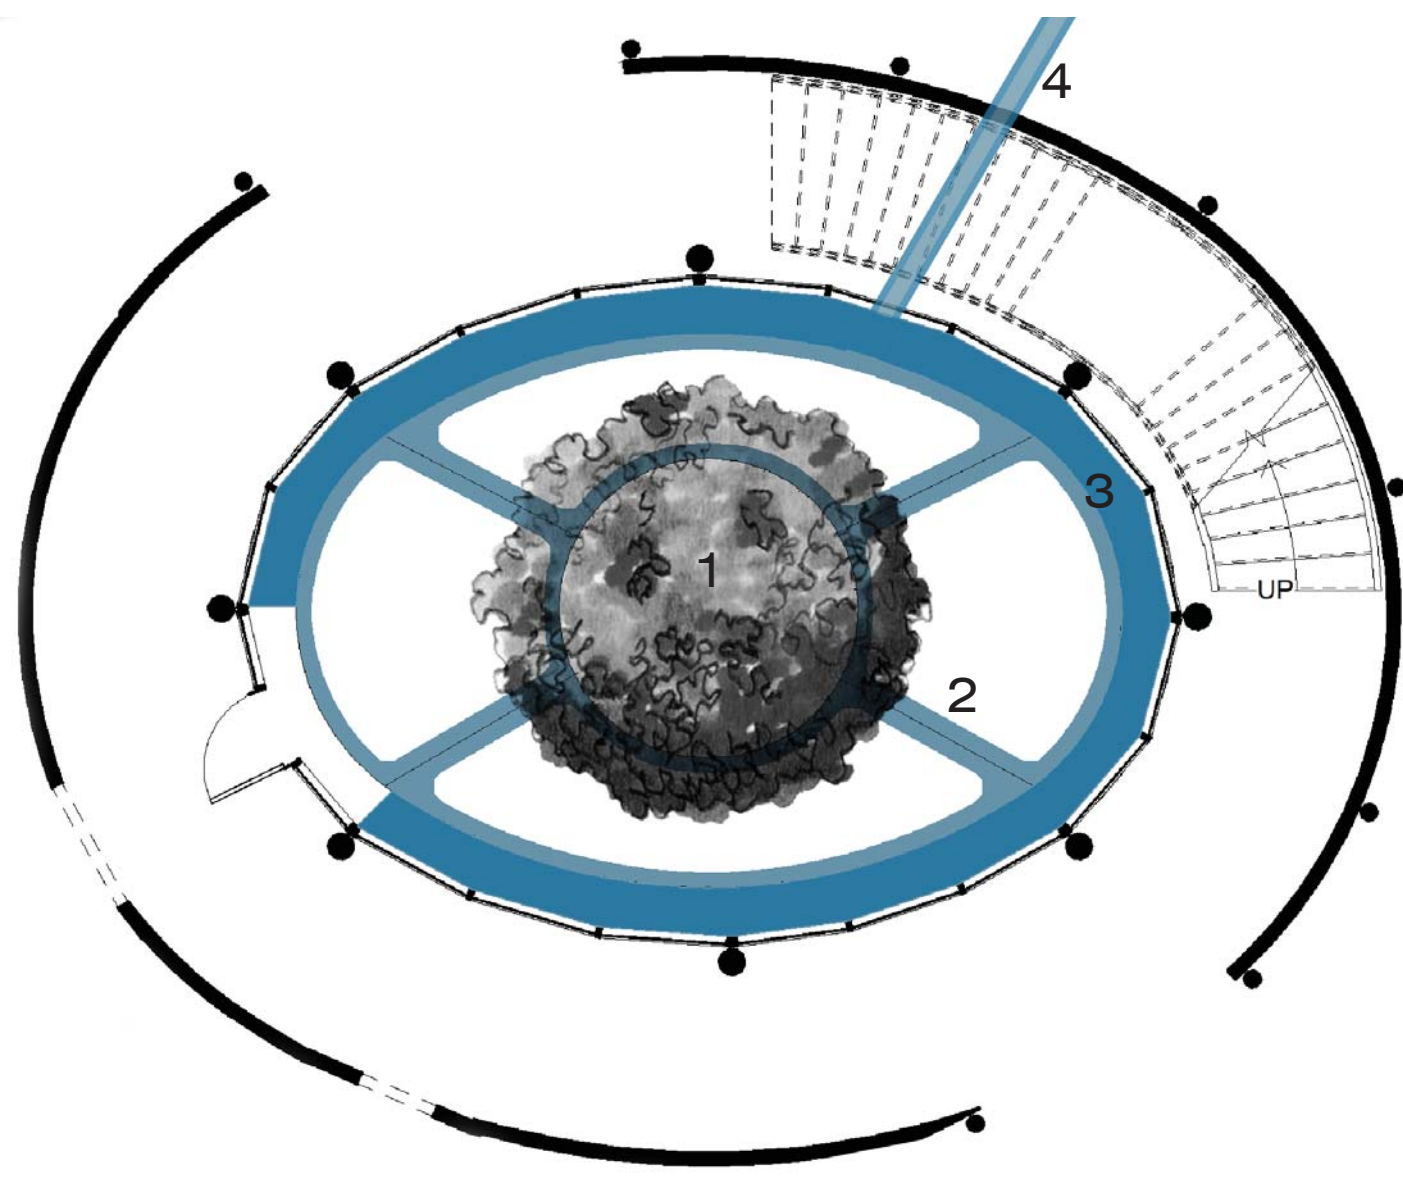

- LEGEND**
- 1- TREE WATERED THROUGH ROCK
 - 2- EXCESS WATER DRAINAGE
 - 3- REFLECTING POOL/ WATER COLLECTION BASIN
 - 4- EXCESS WATER SENT TO EXCAVATION MOUND & TO BE DISTRIBUTED THROUGH SPRINKLER SYSTEM

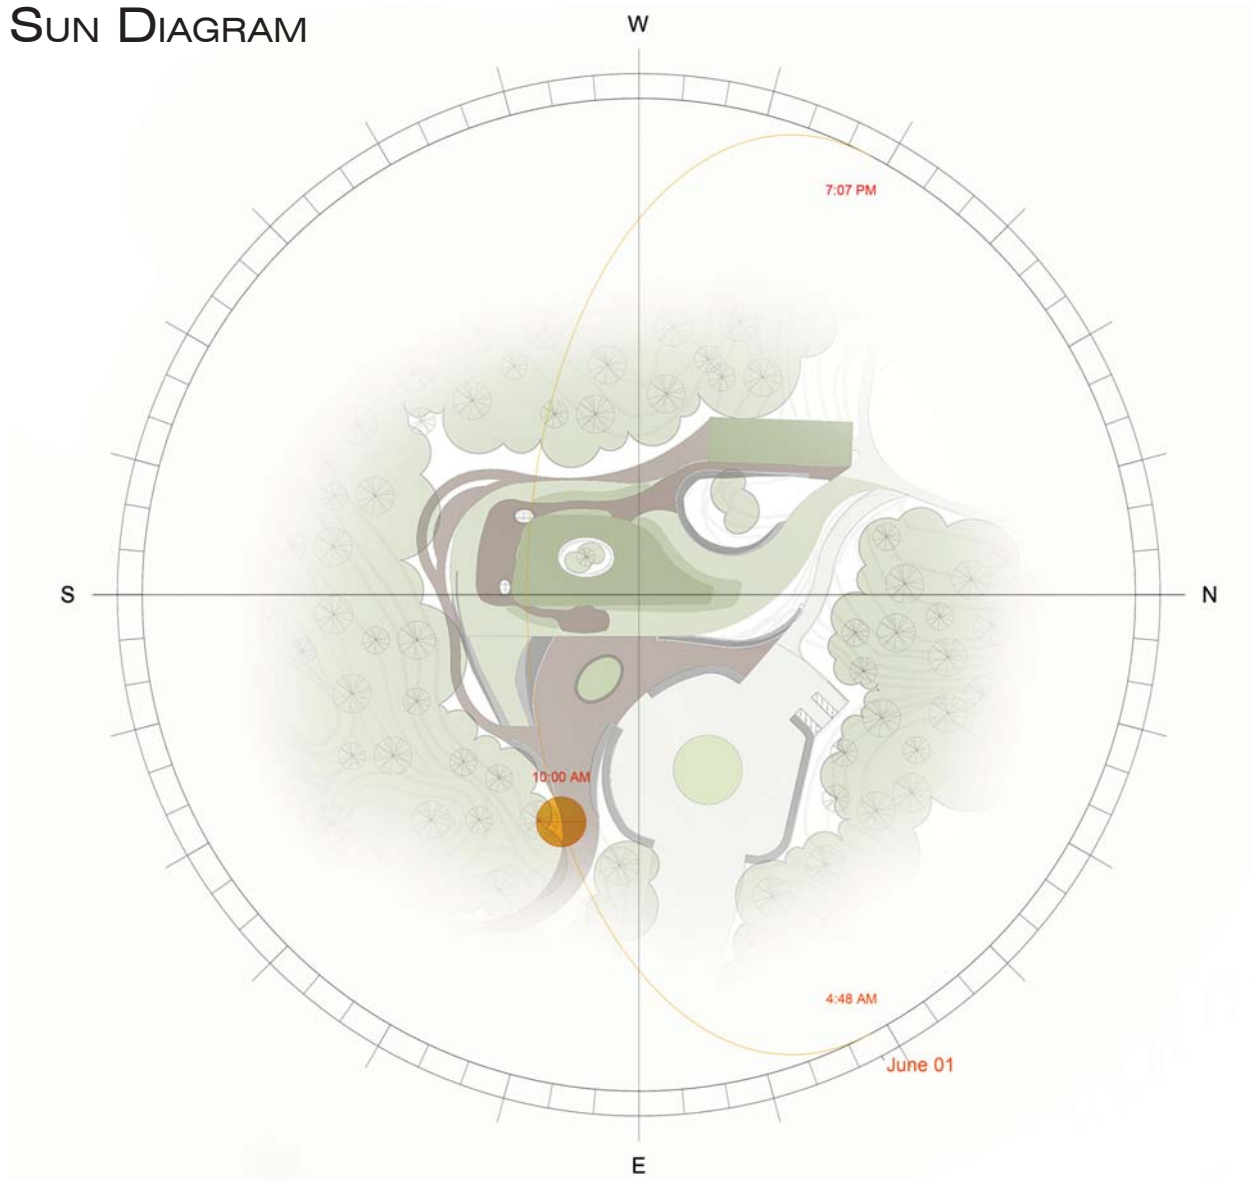

SUN DIAGRAM

