




SITE ANALYSIS

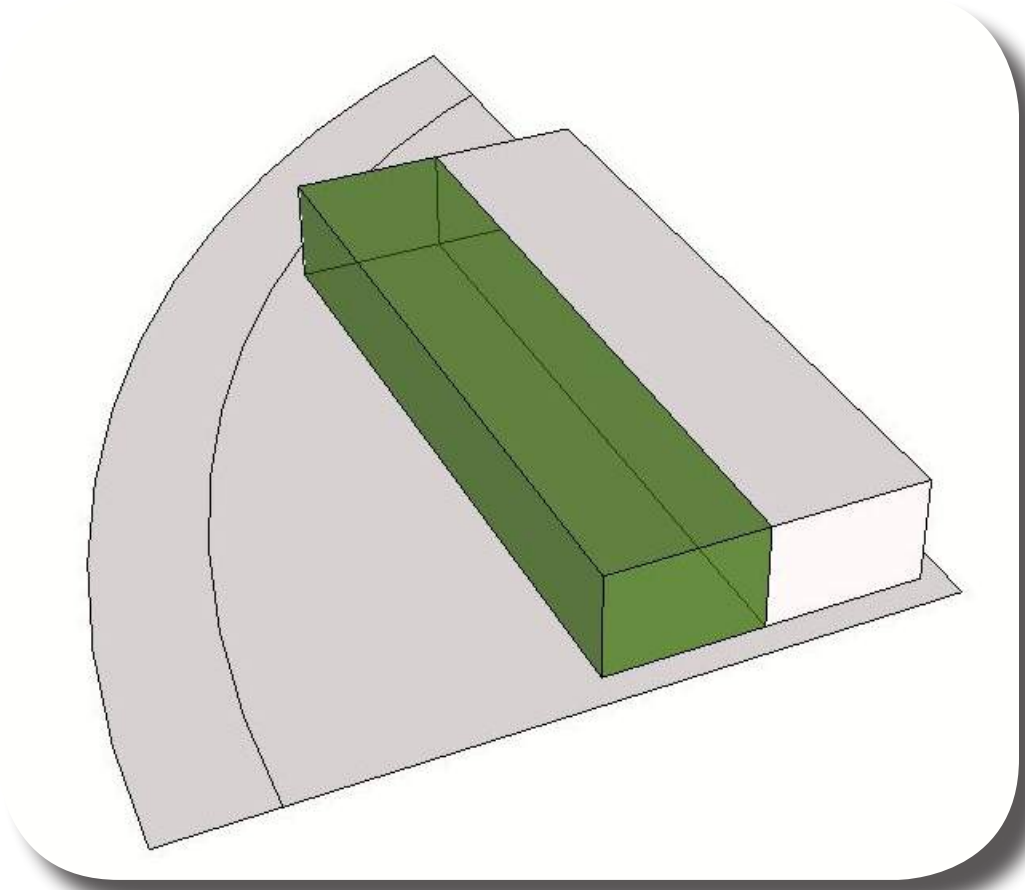


FORMAL VS INFORMAL

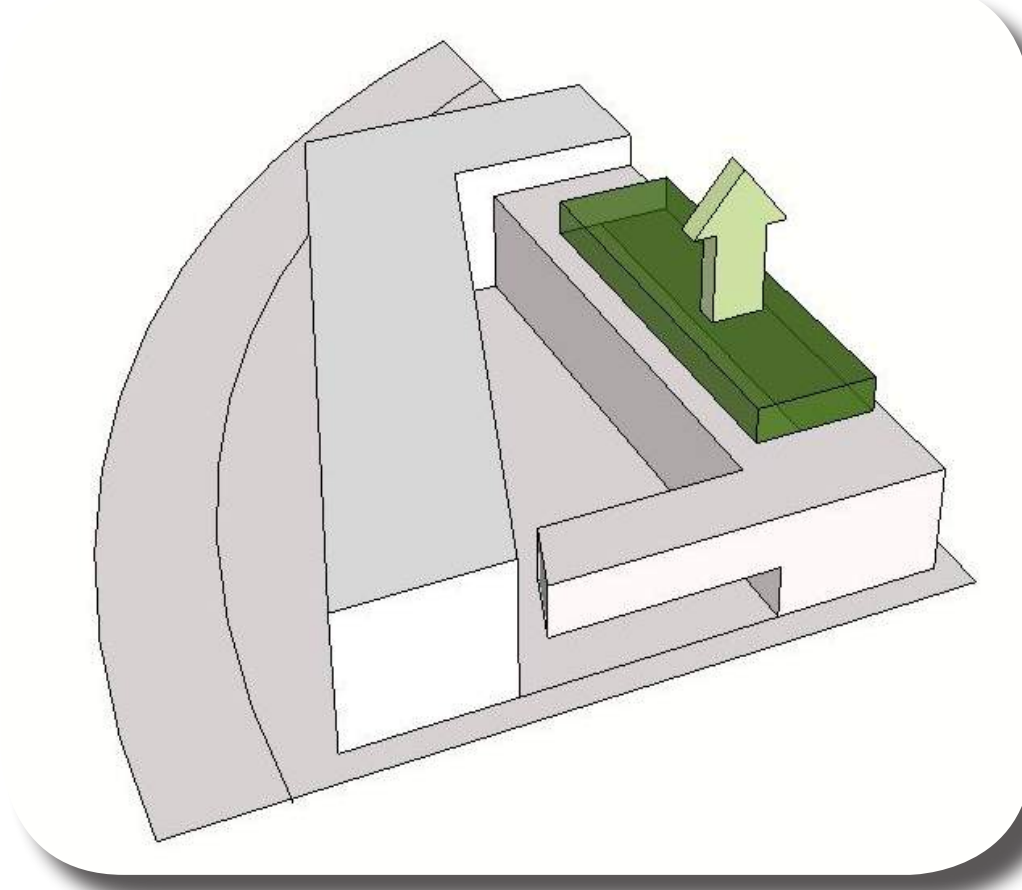


ABBY SKYLIGHT

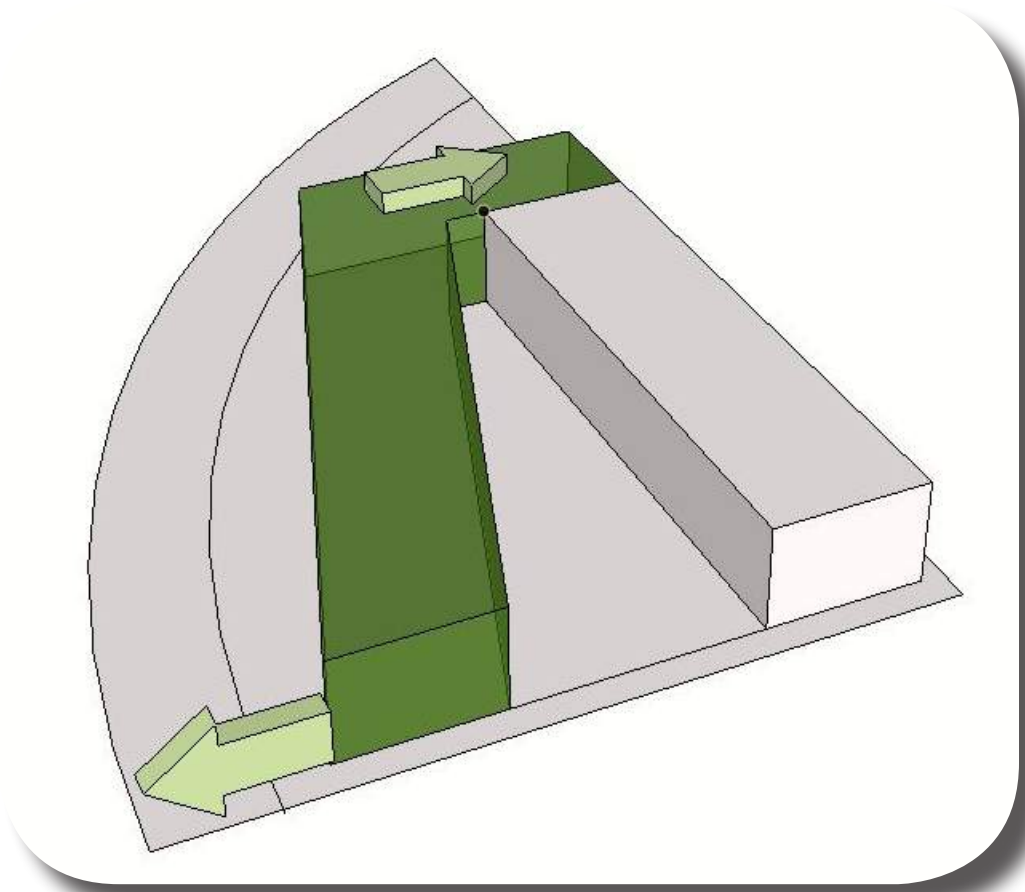


ADAPTING TO SITE

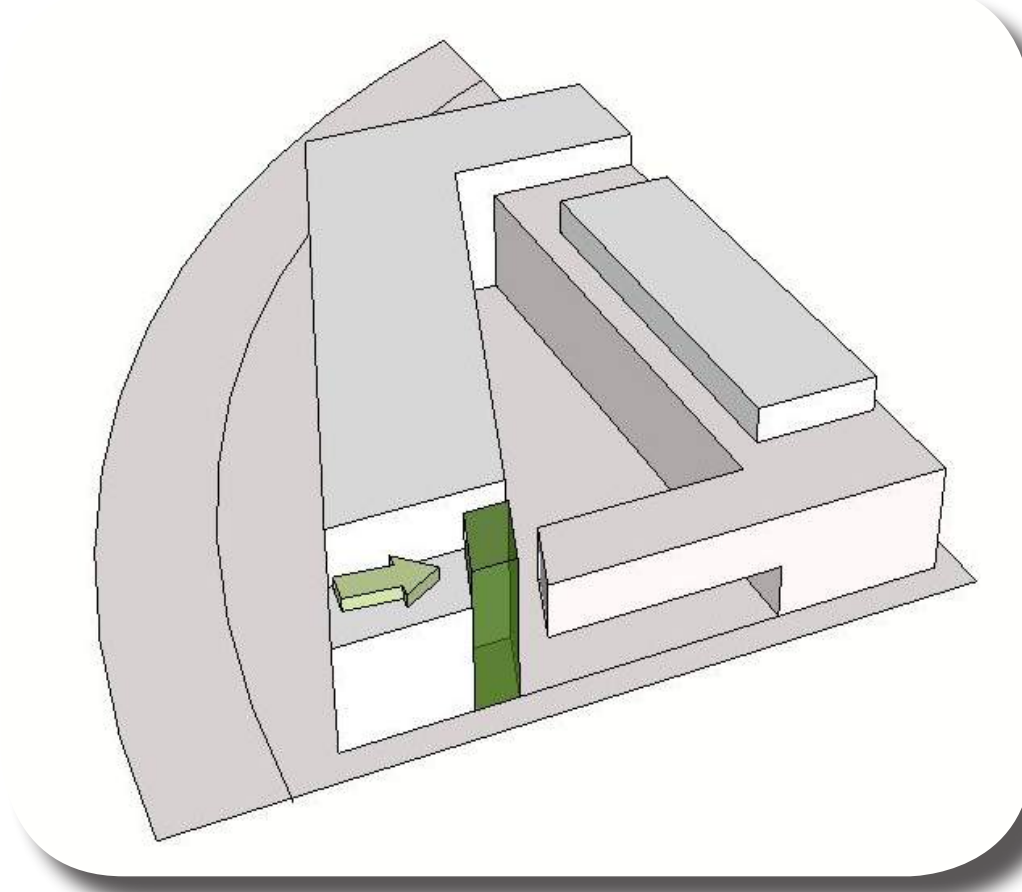


BELL TOWER

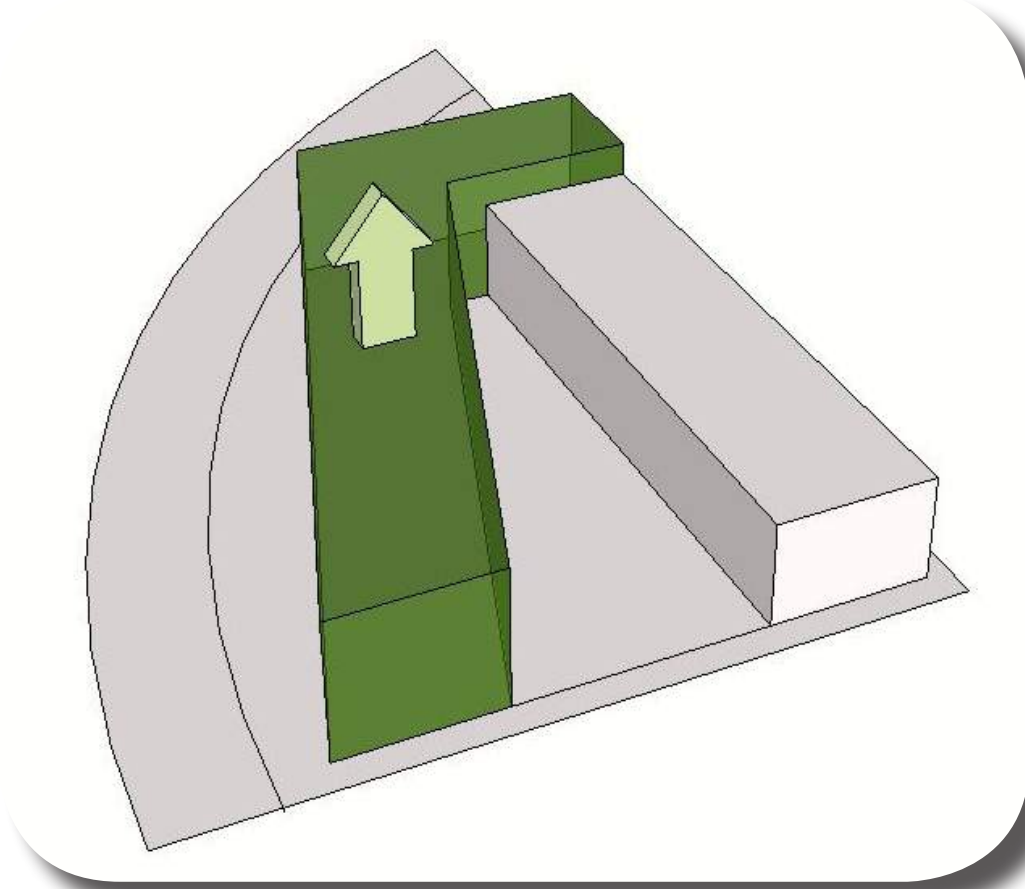


NOISE ISOLATION

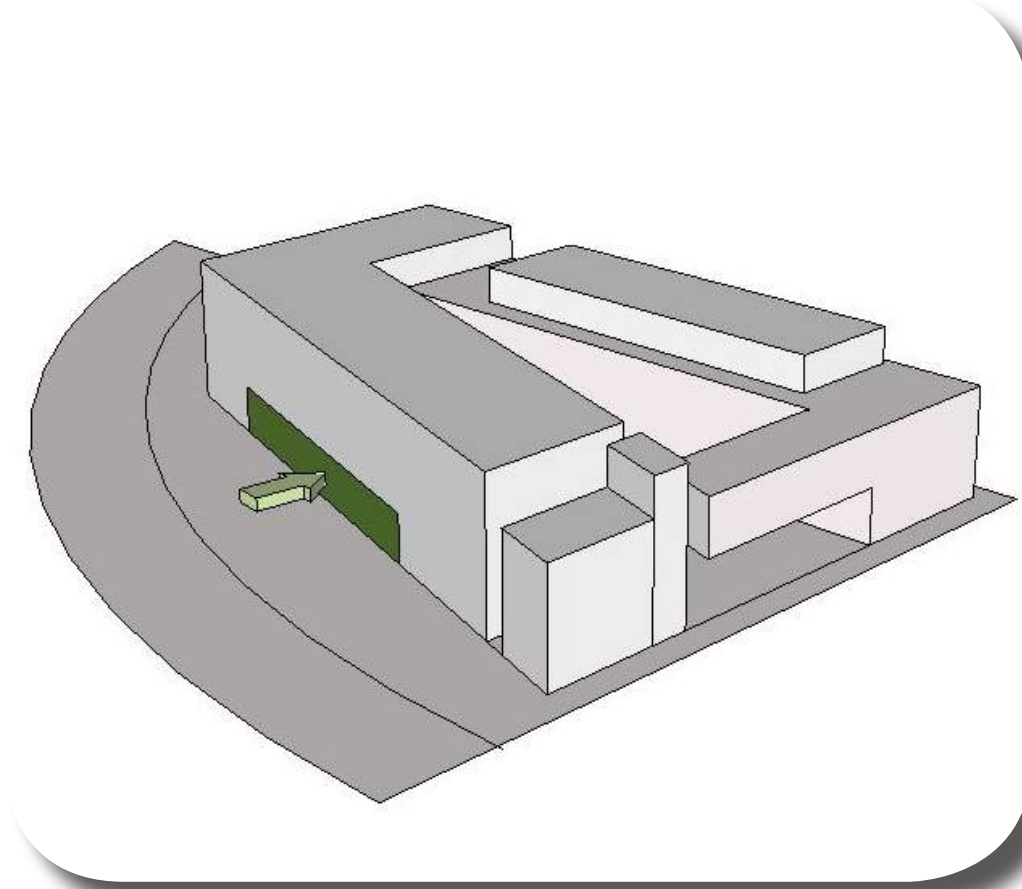

SHADED DINNING

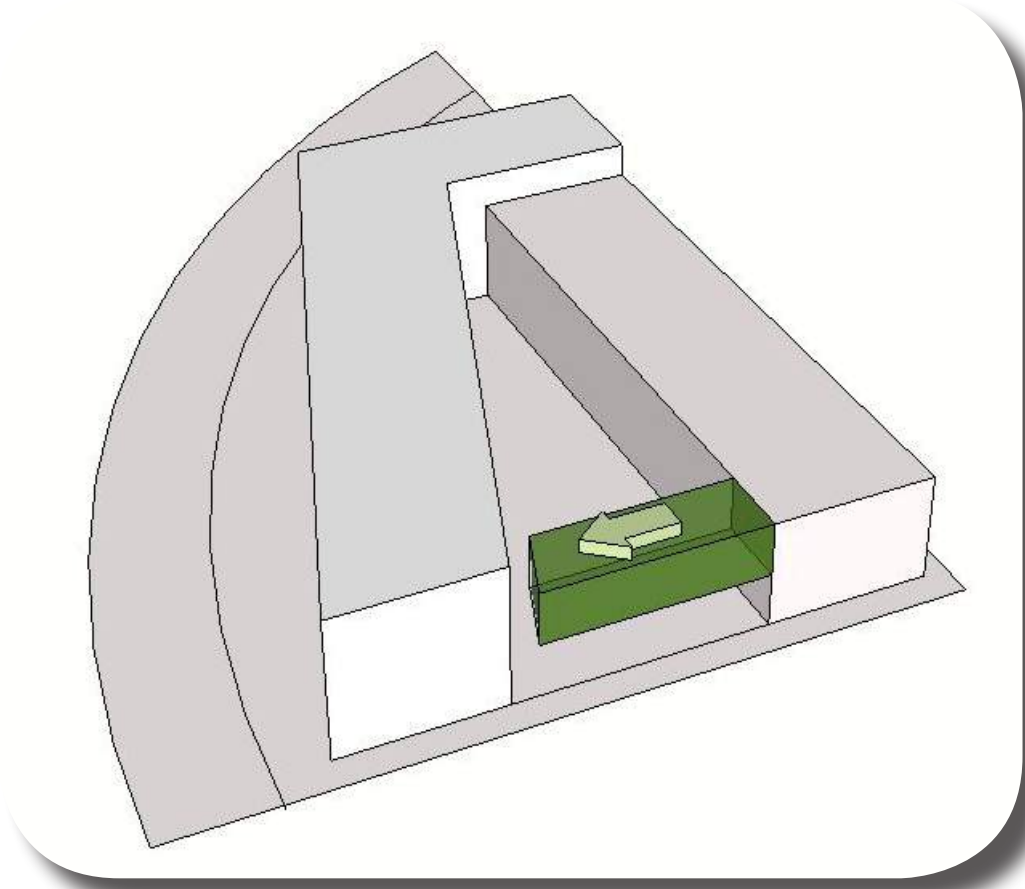


UNDER PASSAGE

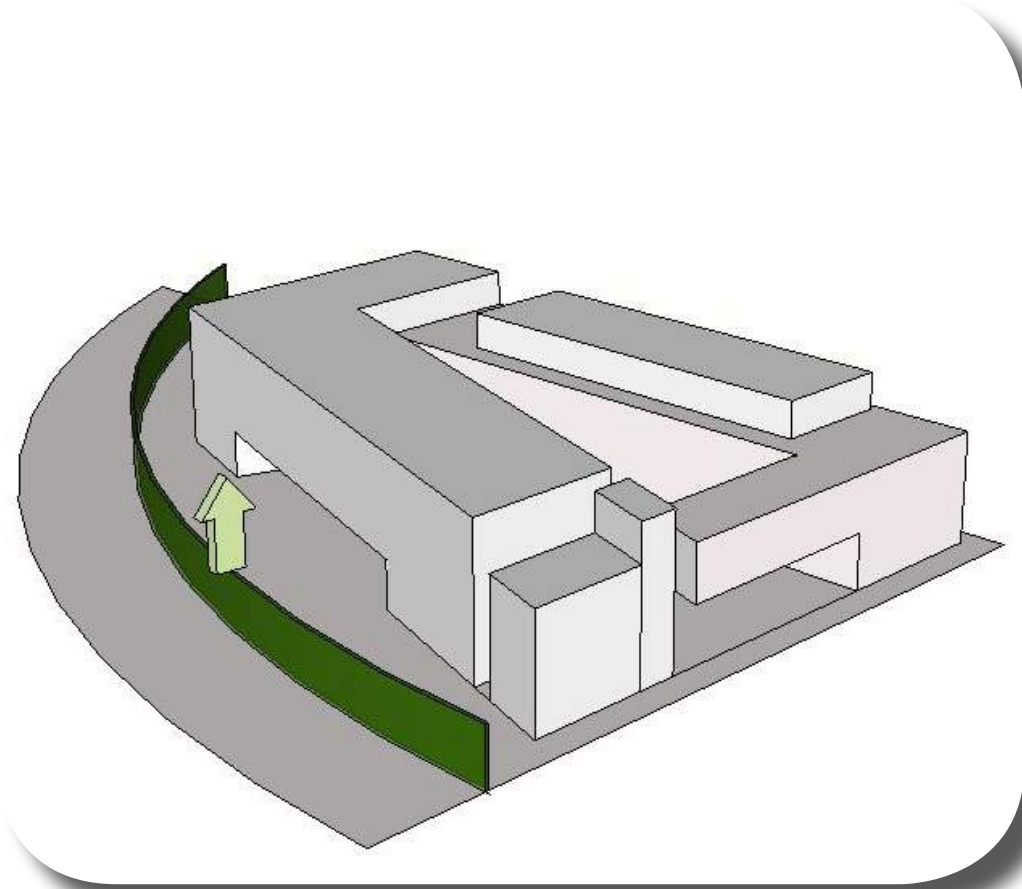

BUFFER ZONE



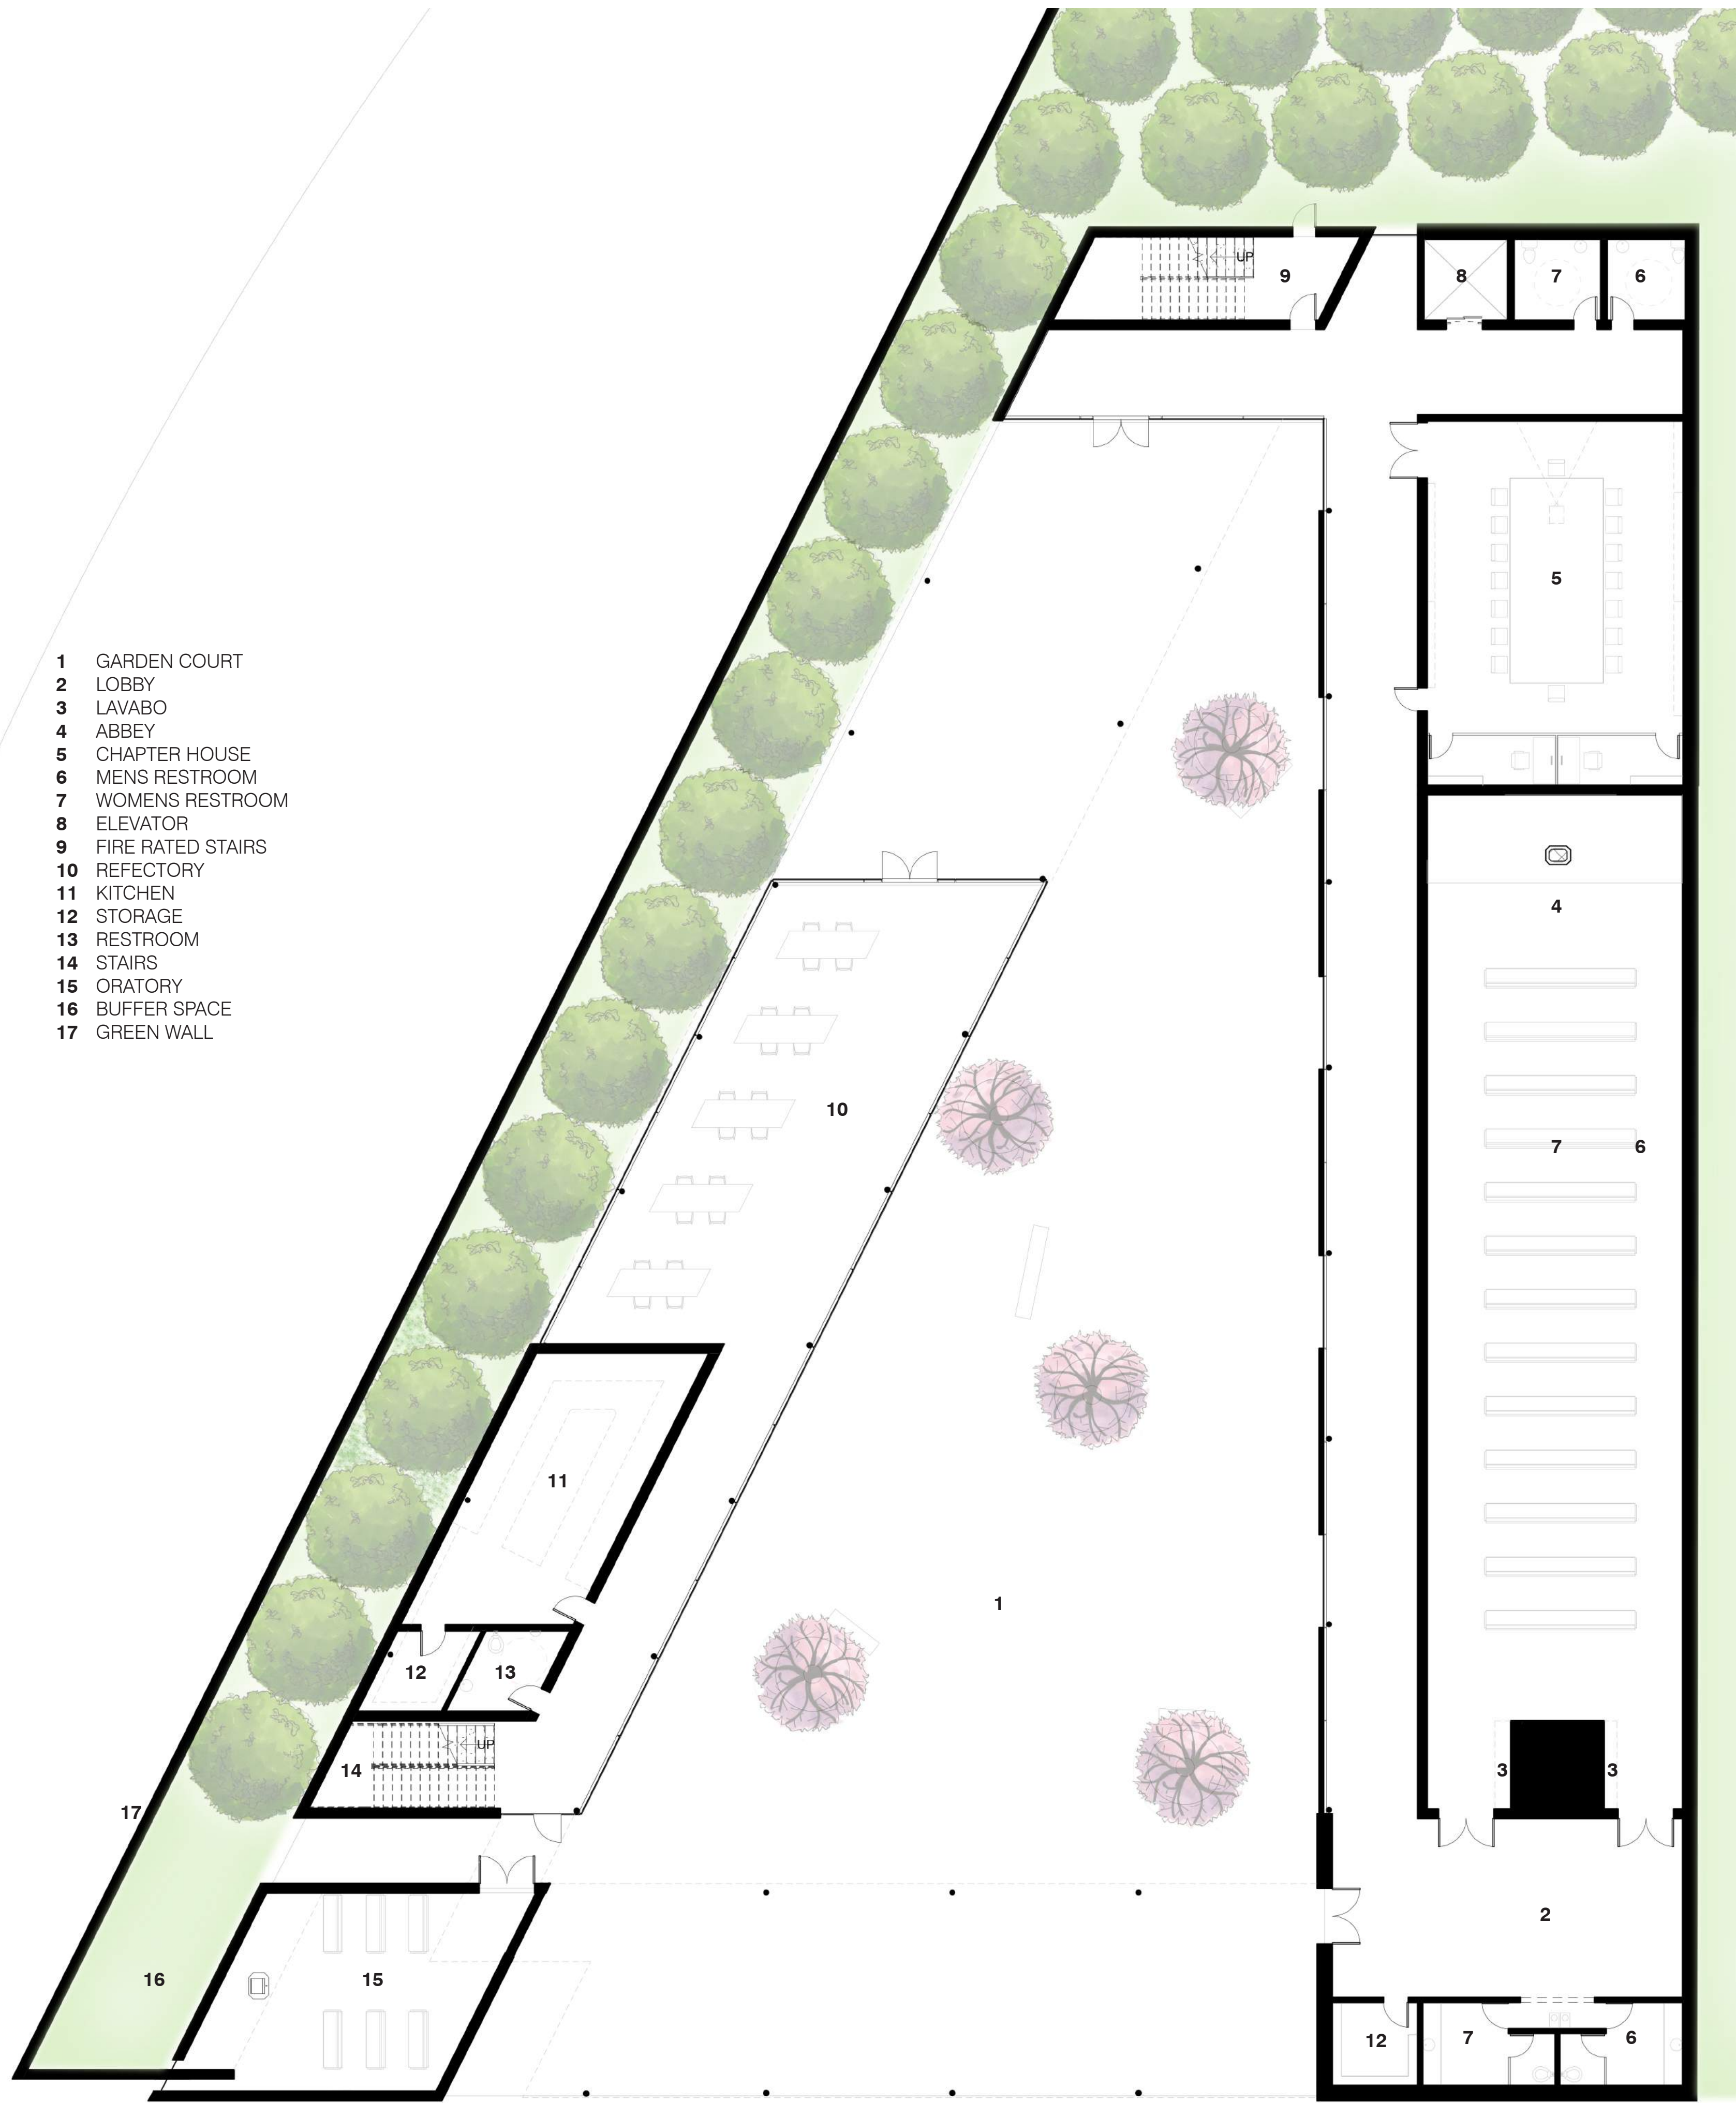


- 1 GARDEN COURT
- 2 LOBBY
- 3 LAVABO
- 4 ABBEY
- 5 CHAPTER HOUSE
- 6 MENS RESTROOM
- 7 WOMENS RESTROOM
- 8 ELEVATOR
- 9 FIRE RATED STAIRS
- 10 REFECTORY
- 11 KITCHEN
- 12 STORAGE
- 13 RESTROOM
- 14 STAIRS
- 15 ORATORY
- 16 BUFFER SPACE
- 17 GREEN WALL

FIRST FLOOR


 3/32"=1'-0"




THIS URBAN MONASTERY TAKES INSPIRATION FROM THE IMMEDIATE TRAIN TRACKS LOCATED WEST OF THE BUILDING, FROM THE SHAPE OF THE STRUCTURE TO THE WOOD PANELS MIMICKING THE WOODEN BOARDS OF THE RAILROAD TRACKS. AS THE BUILDING BEGINS TO BE FURTHER DEVELOPED, THE RED BOX IS IDENTIFIED AS THE PRIMARY VERTICAL CIRCULATION SPACE. BY CREATING A SIMPLISTIC DESIGN, THIS ALLOWS THE BEAUTY OF THE DESIGN TO SHINE WITH THE VEGETATION, THE PLAY OF LIGHT AND SHADOW, AND RICHNESS OF THE SELECTED MATERIALS.

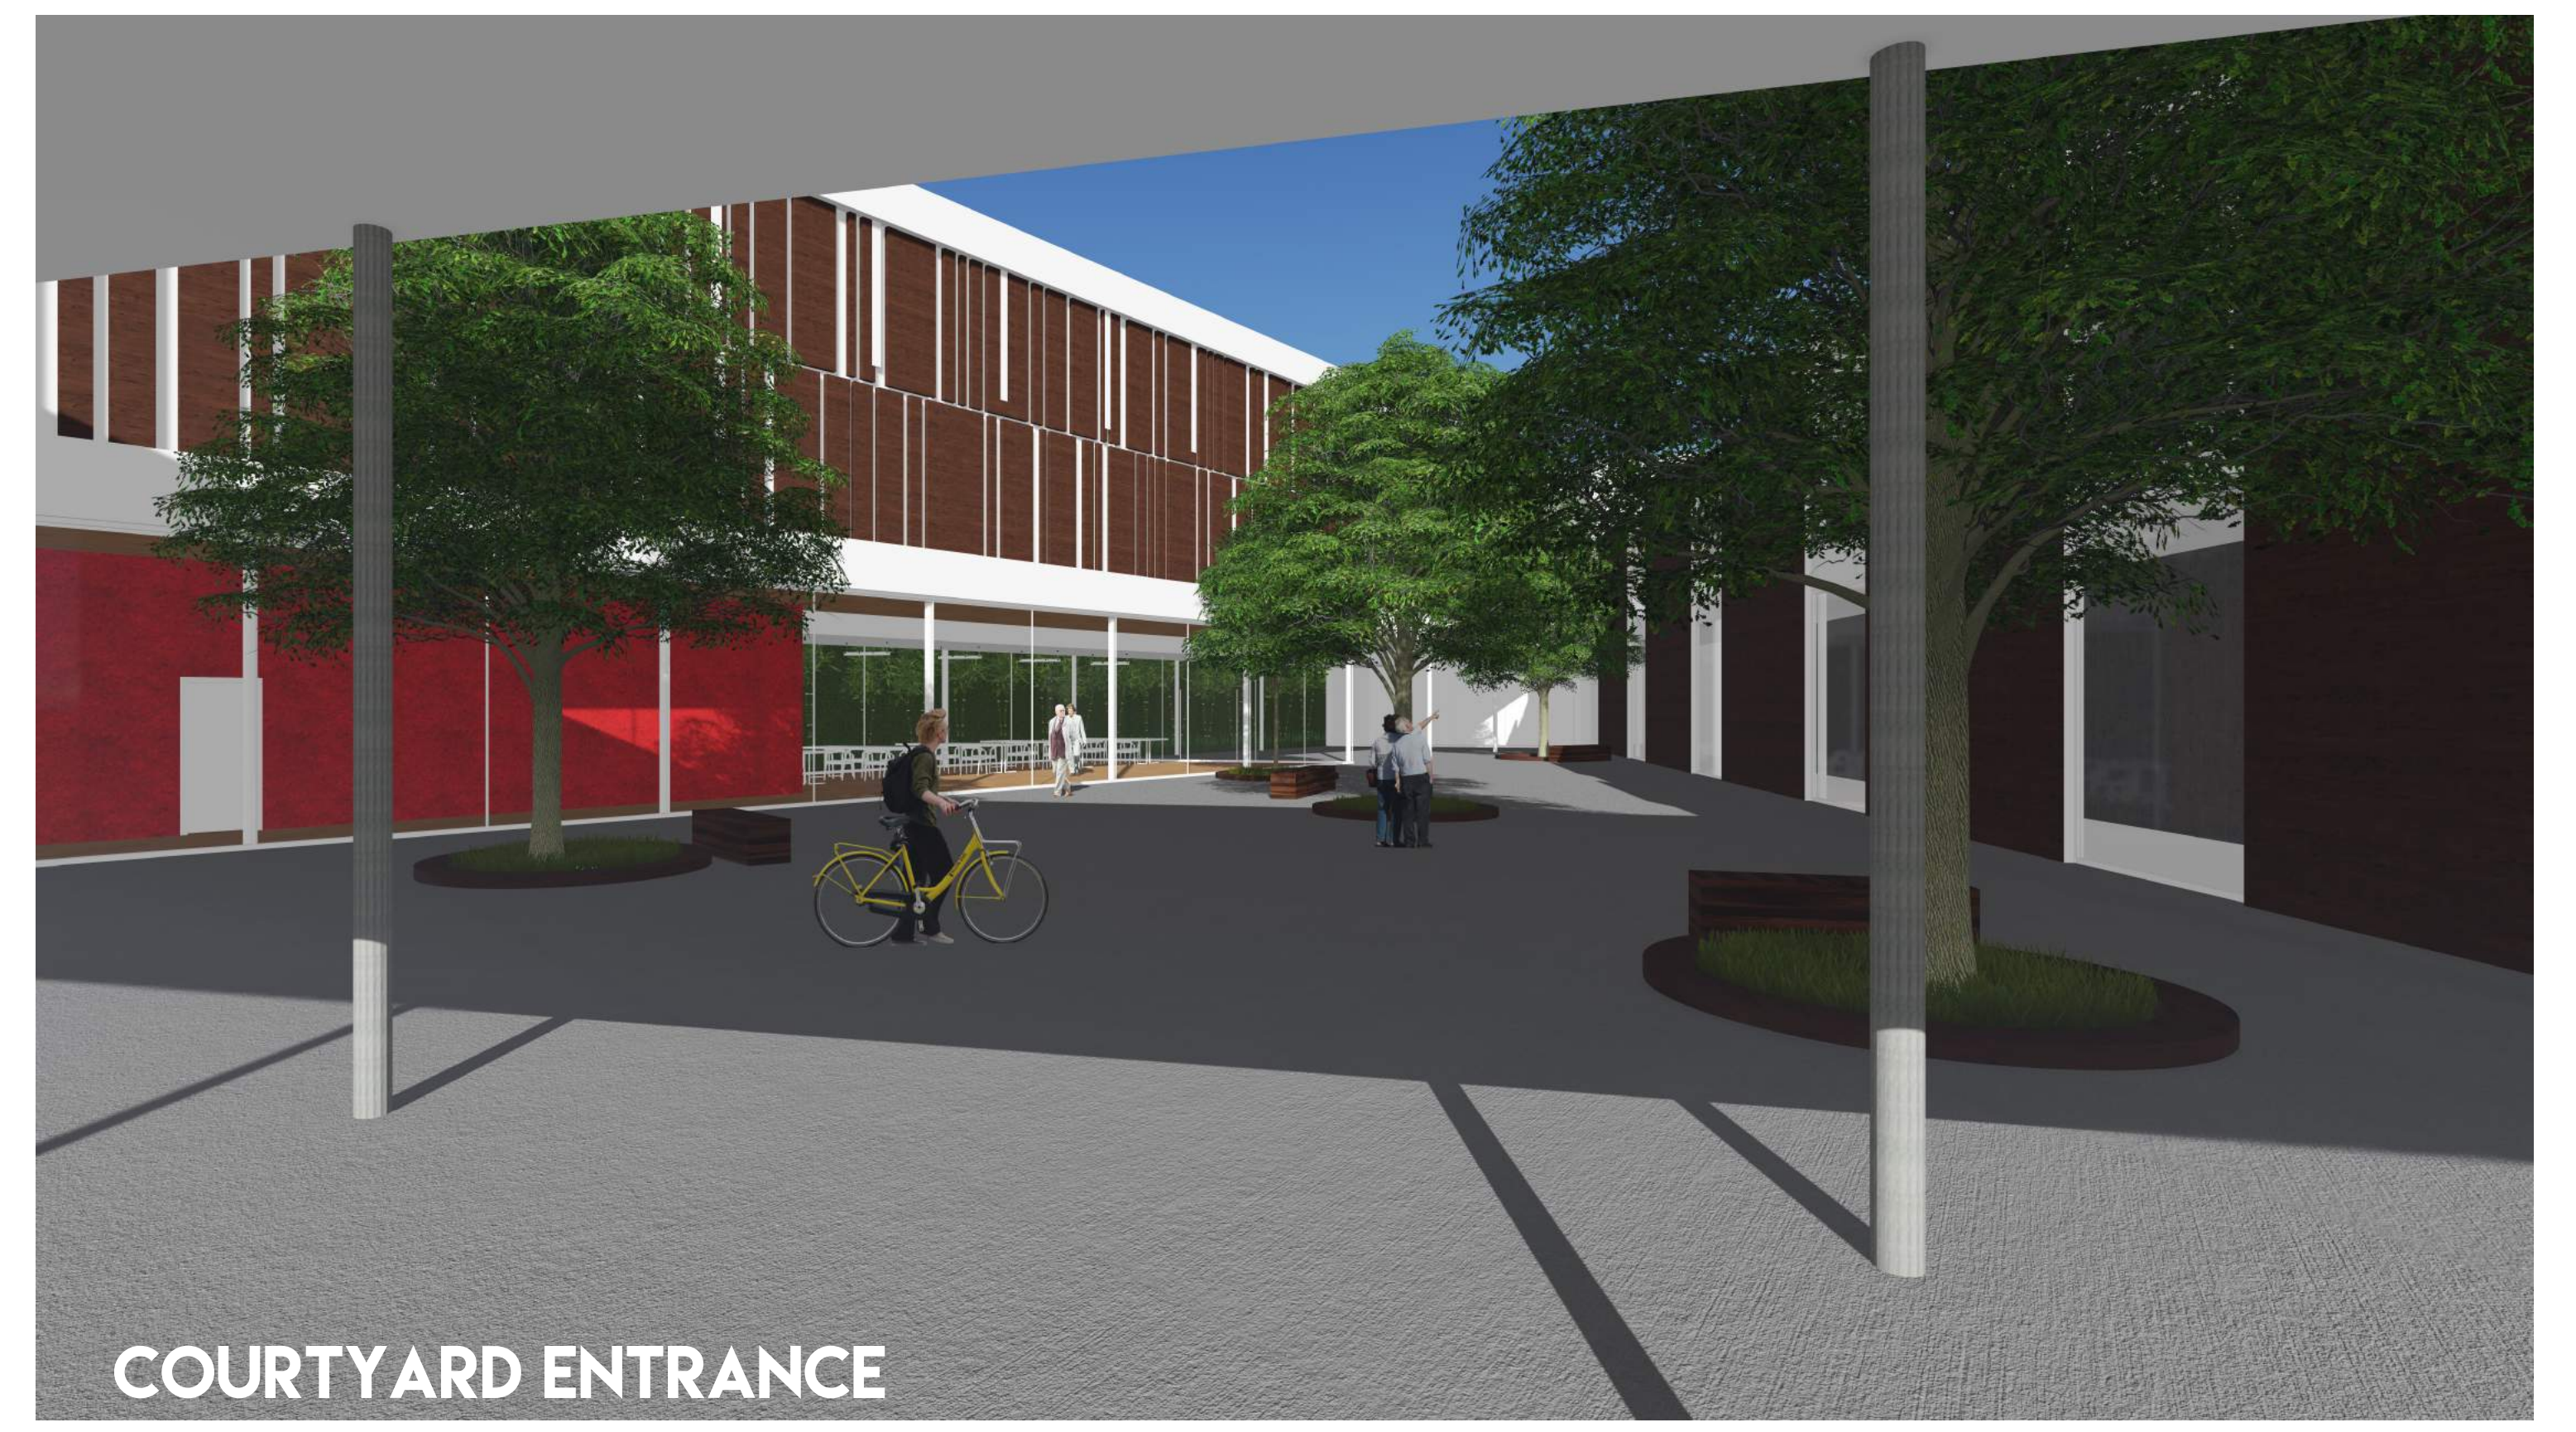

- 1 ELEVATOR
- 2 SHOWERS
- 3 FITNESS ROOM
- 4 CLASSROOM
- 5 MENS RESTROOM
- 6 WOMENS RESTROOMS
- 7 READING LOUNGE
- 8 LIBRARY
- 9 TRANSITION BRIDGE
- 10 STAIRS
- 11 MECHANICAL ROOM
- 12 STORAGE
- 13 STANDARD SLEEPING CELL
- 14 ADA SLEEPING CELL
- 15 FIRE RATED STAIR

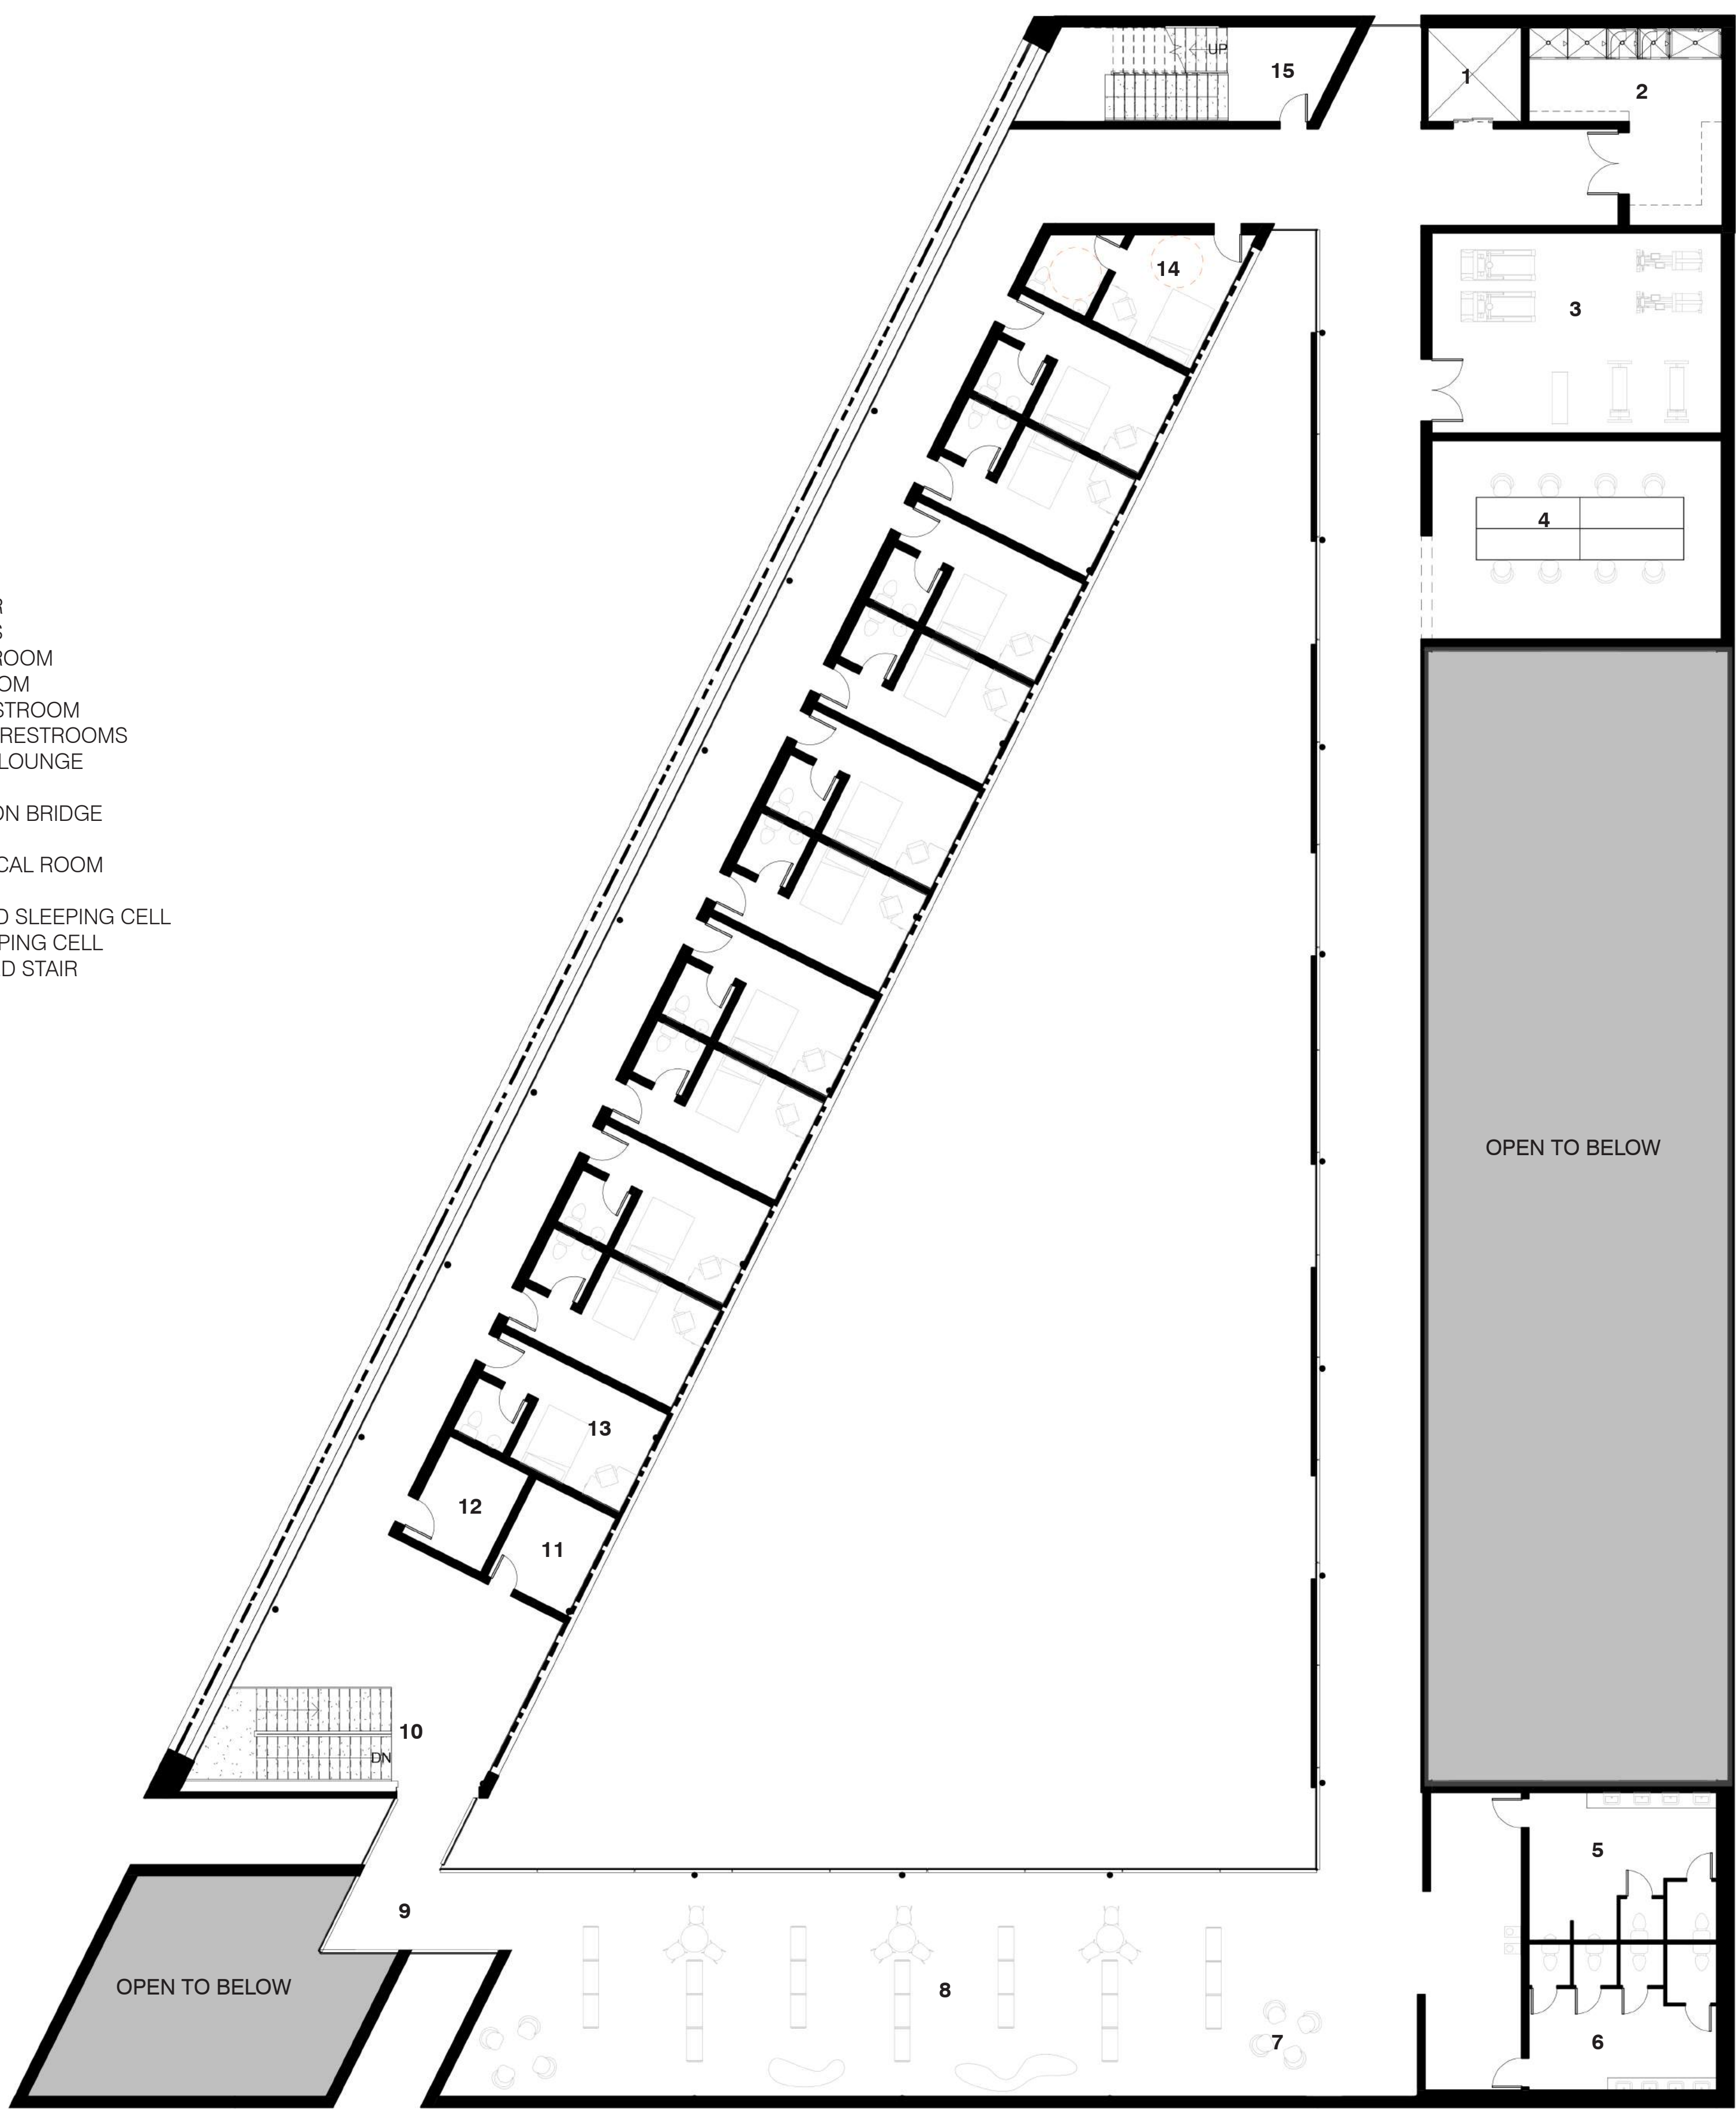

SECOND FLOOR  3/32"=1'-0"

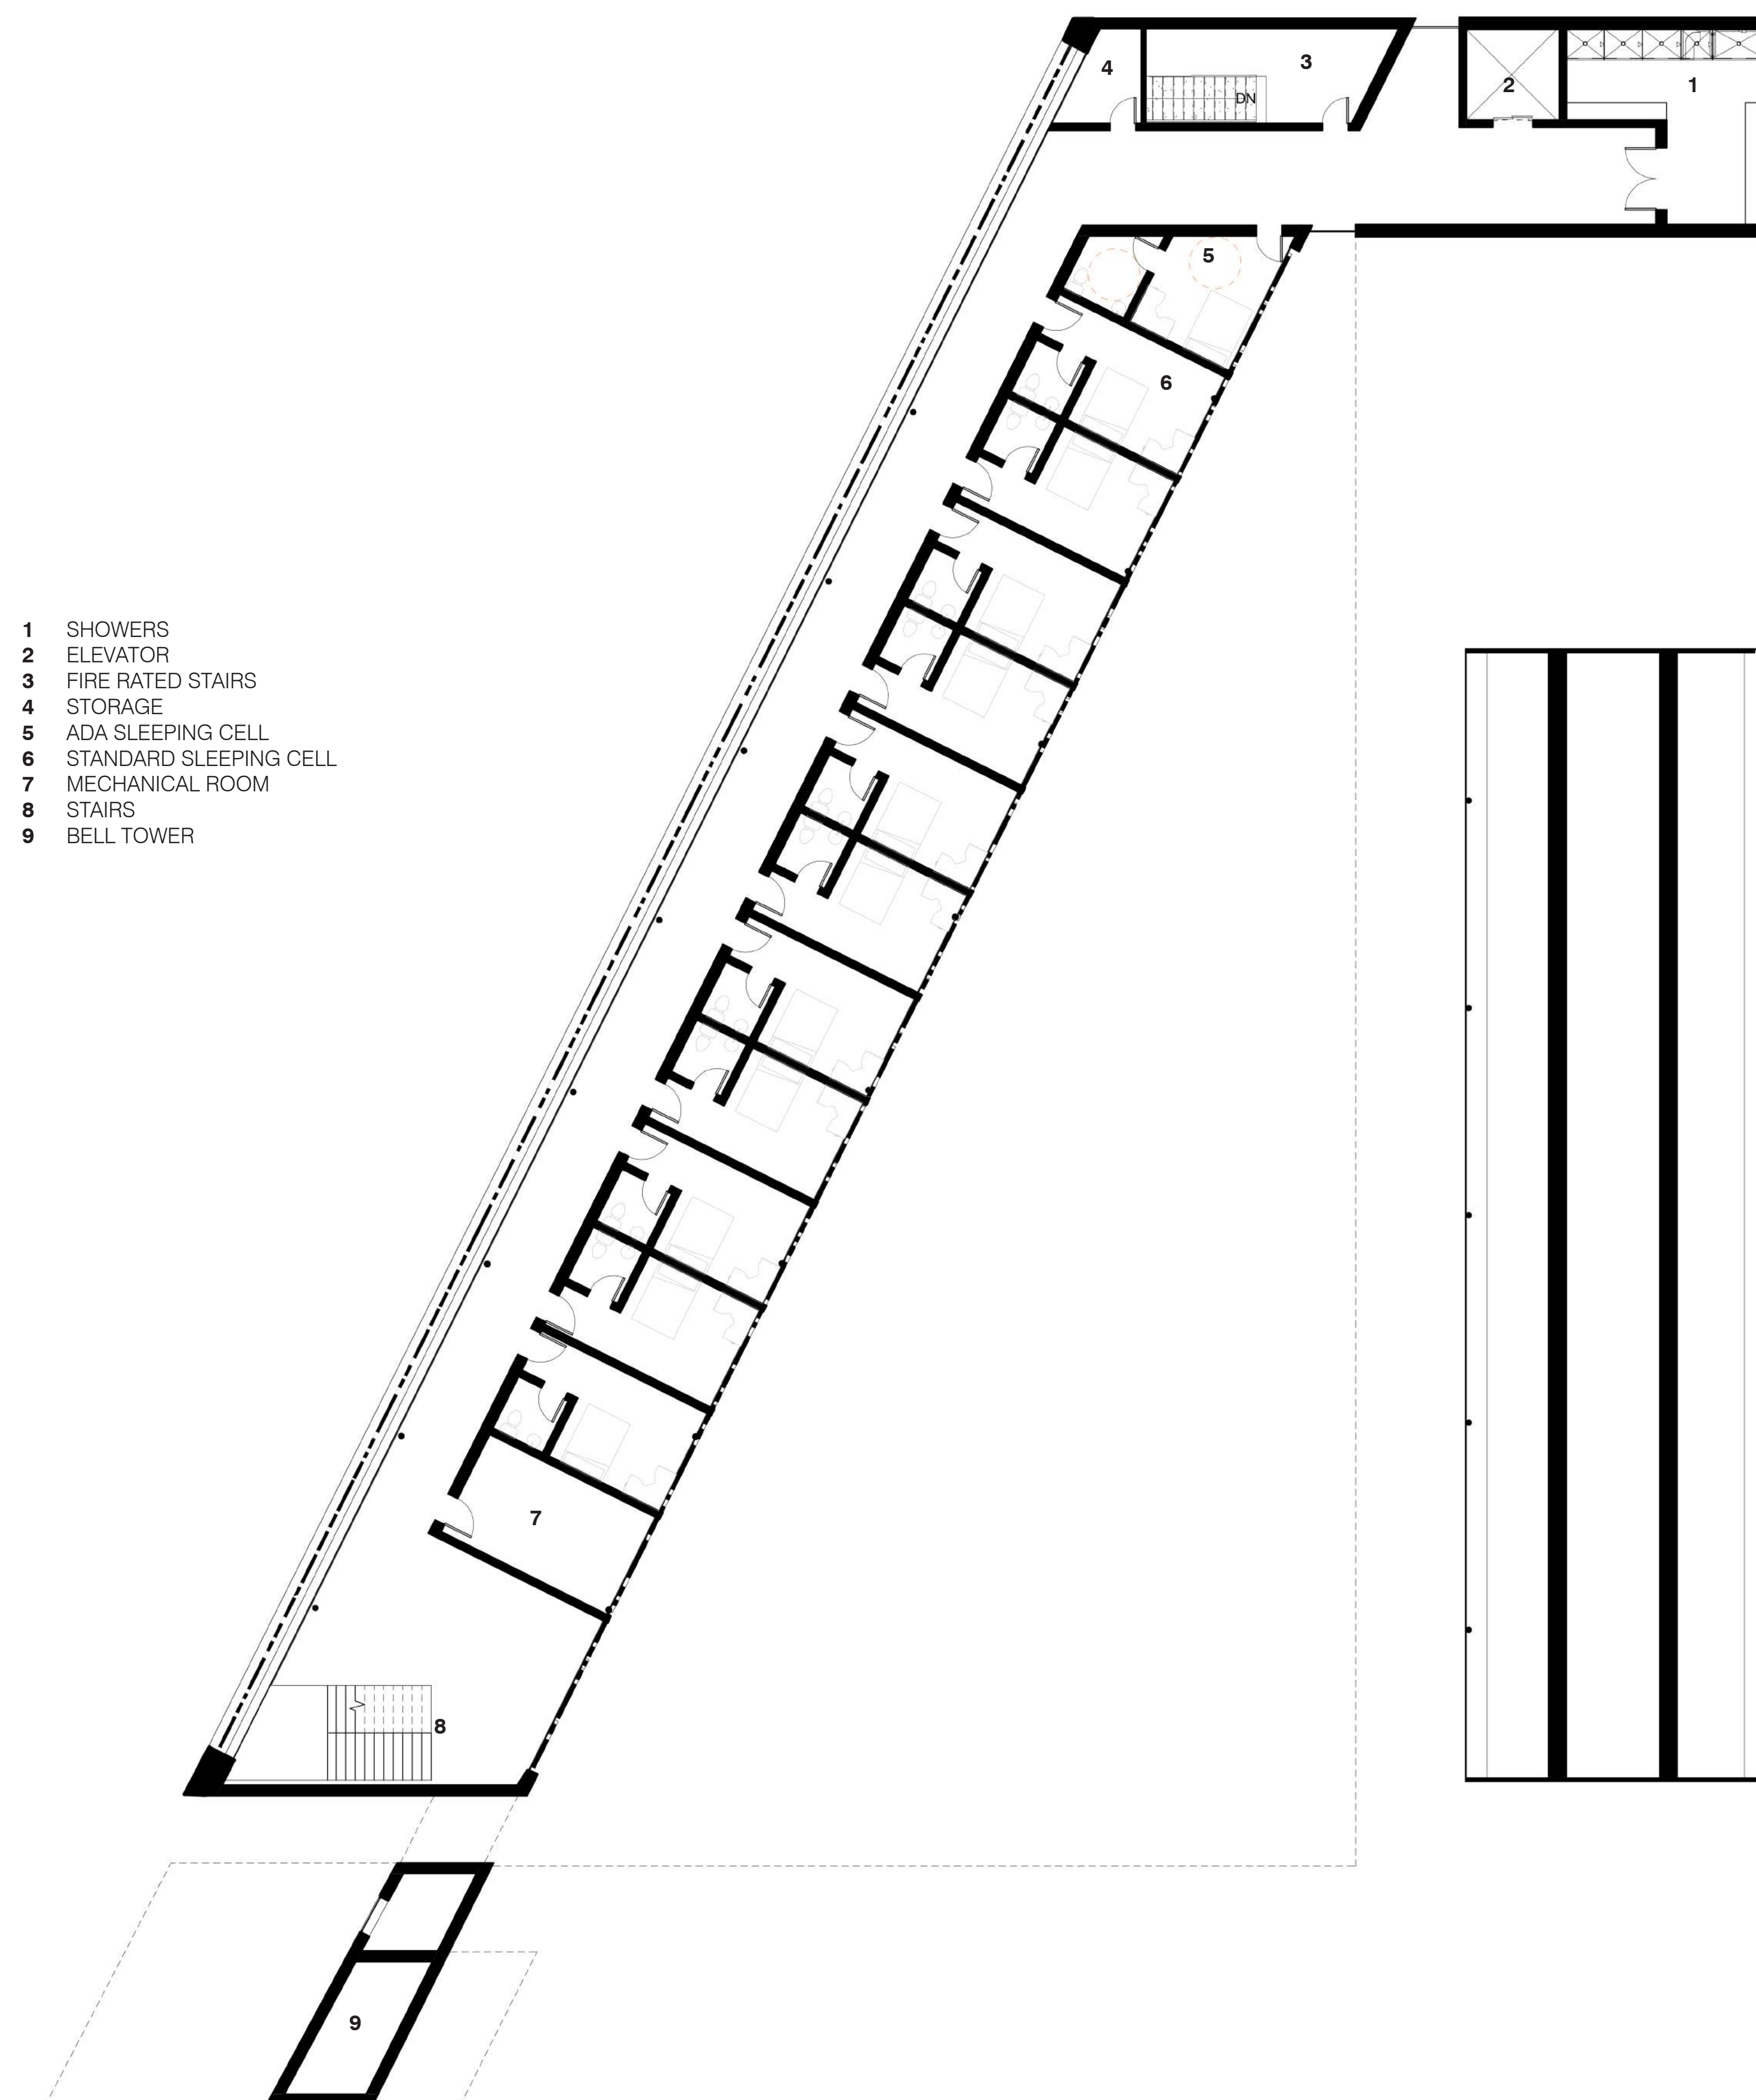


- 1 SHOWERS
- 2 ELEVATOR
- 3 FIRE RATED STAIRS
- 4 STORAGE
- 5 ADA SLEEPING CELL
- 6 STANDARD SLEEPING CELL
- 7 MECHANICAL ROOM
- 8 STAIRS
- 9 BELL TOWER



DORM



DORM

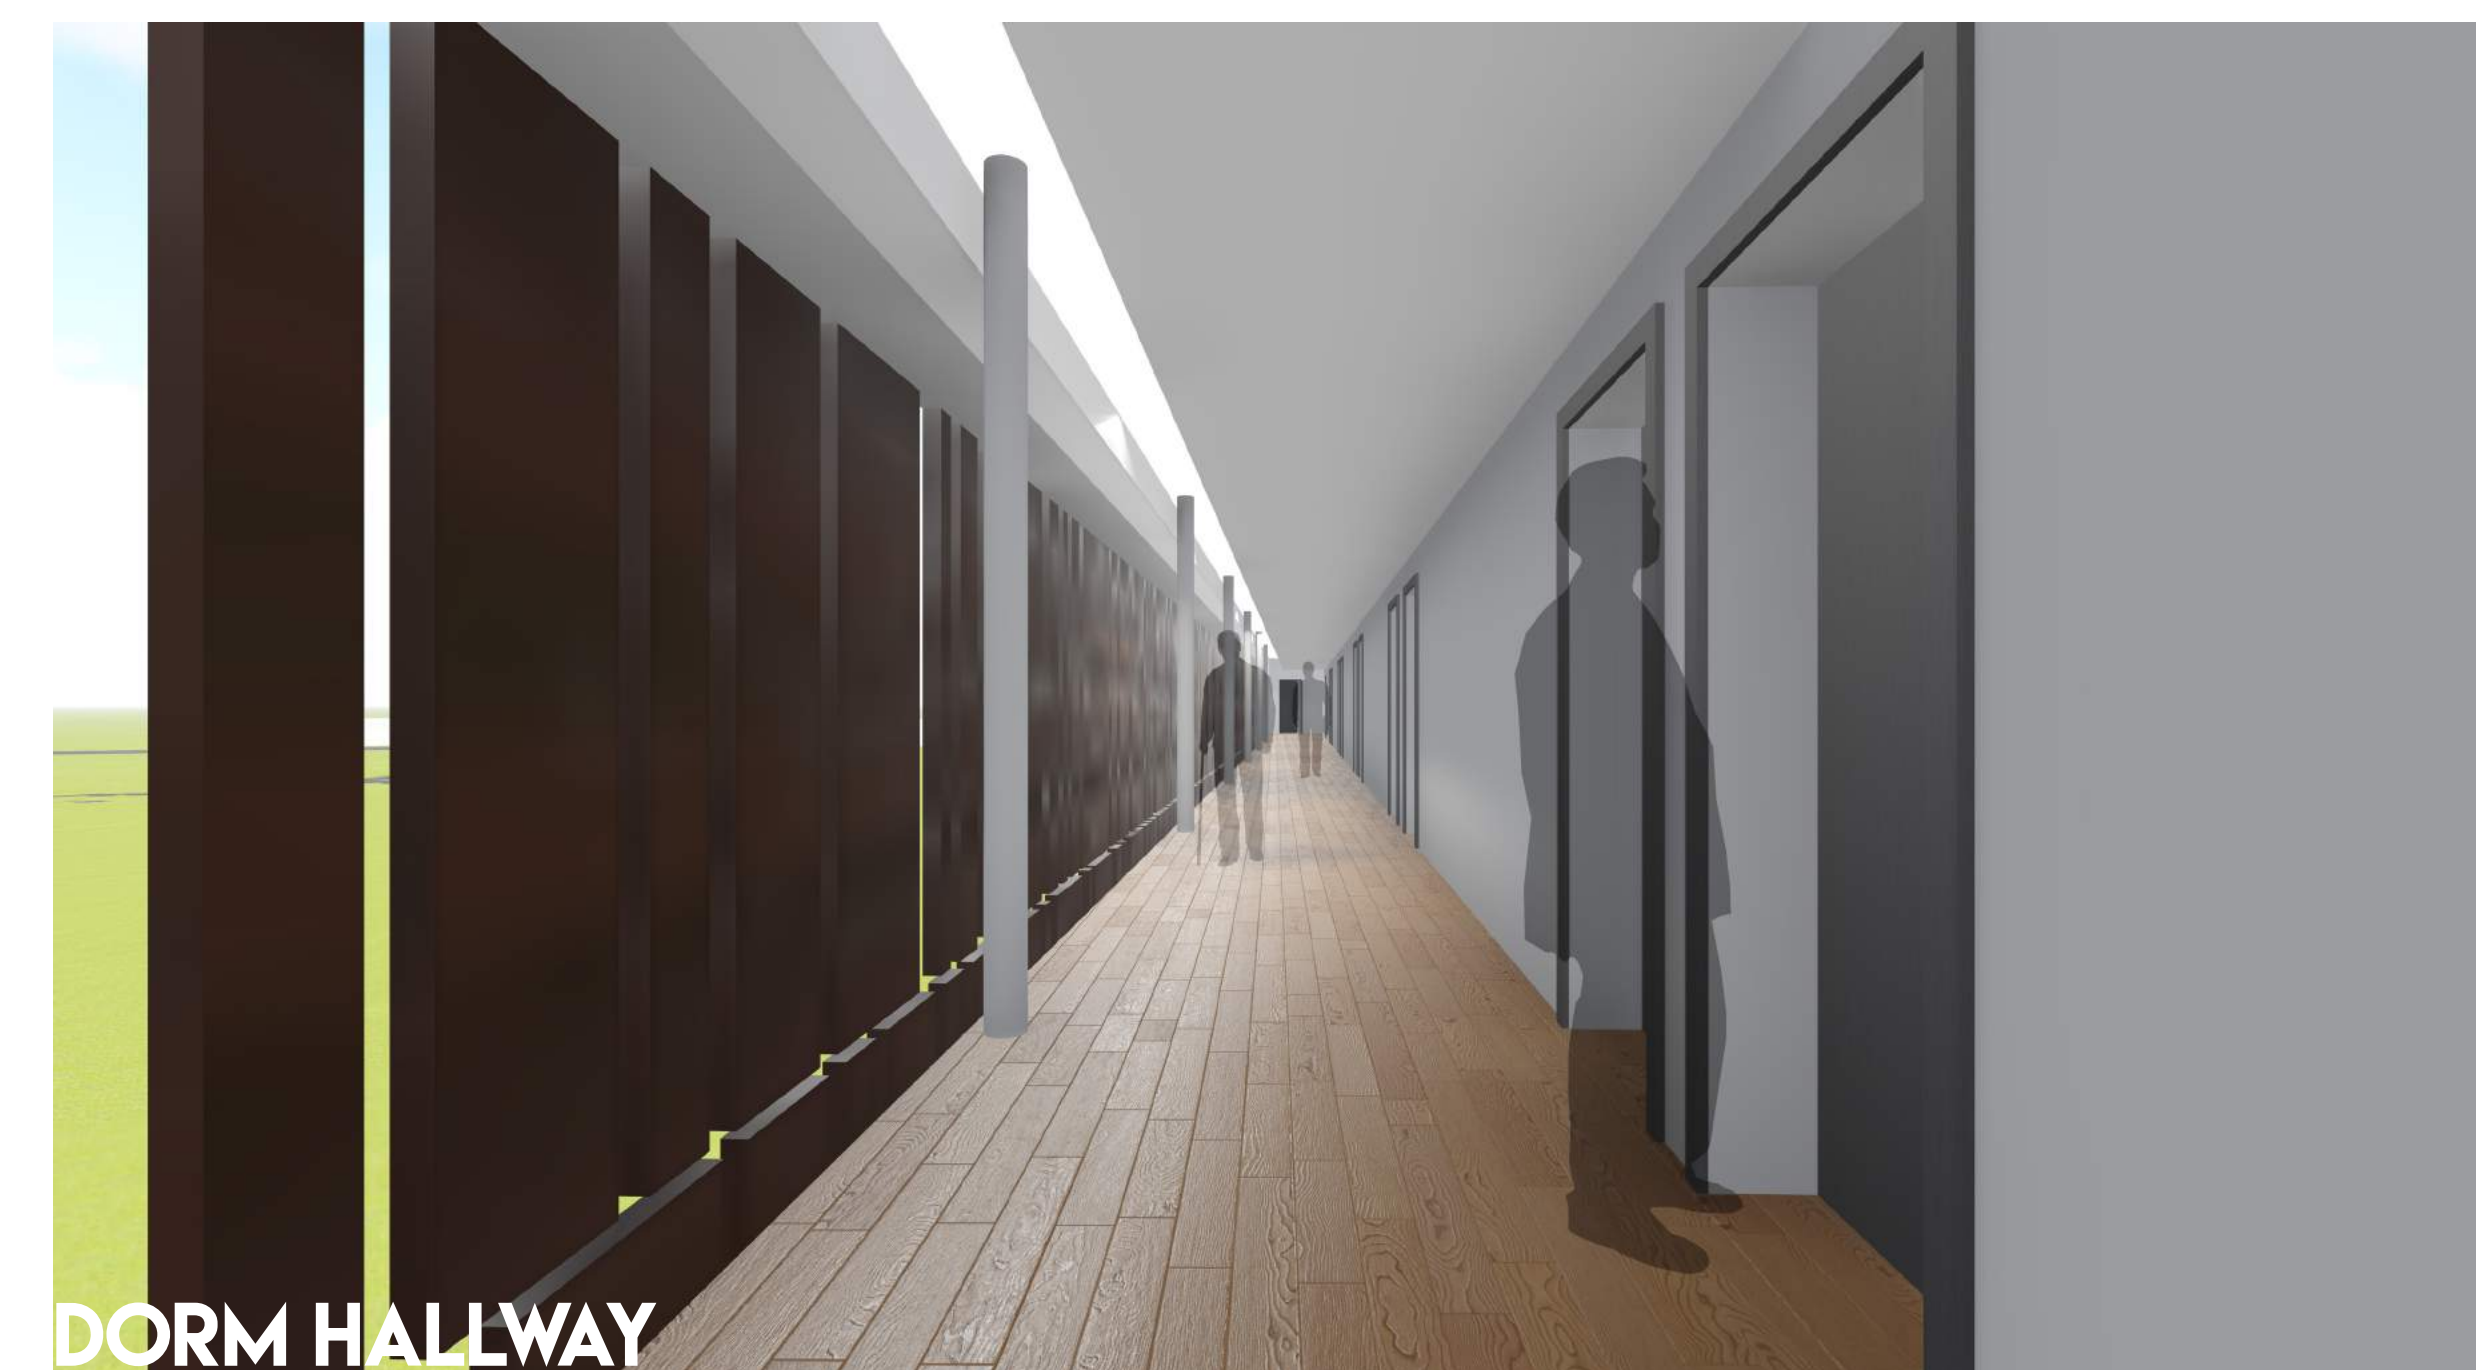


DORM HALLWAY

THIRD FLOOR



3/32"=1'-0"

1 CRYPT
2 STAIRS

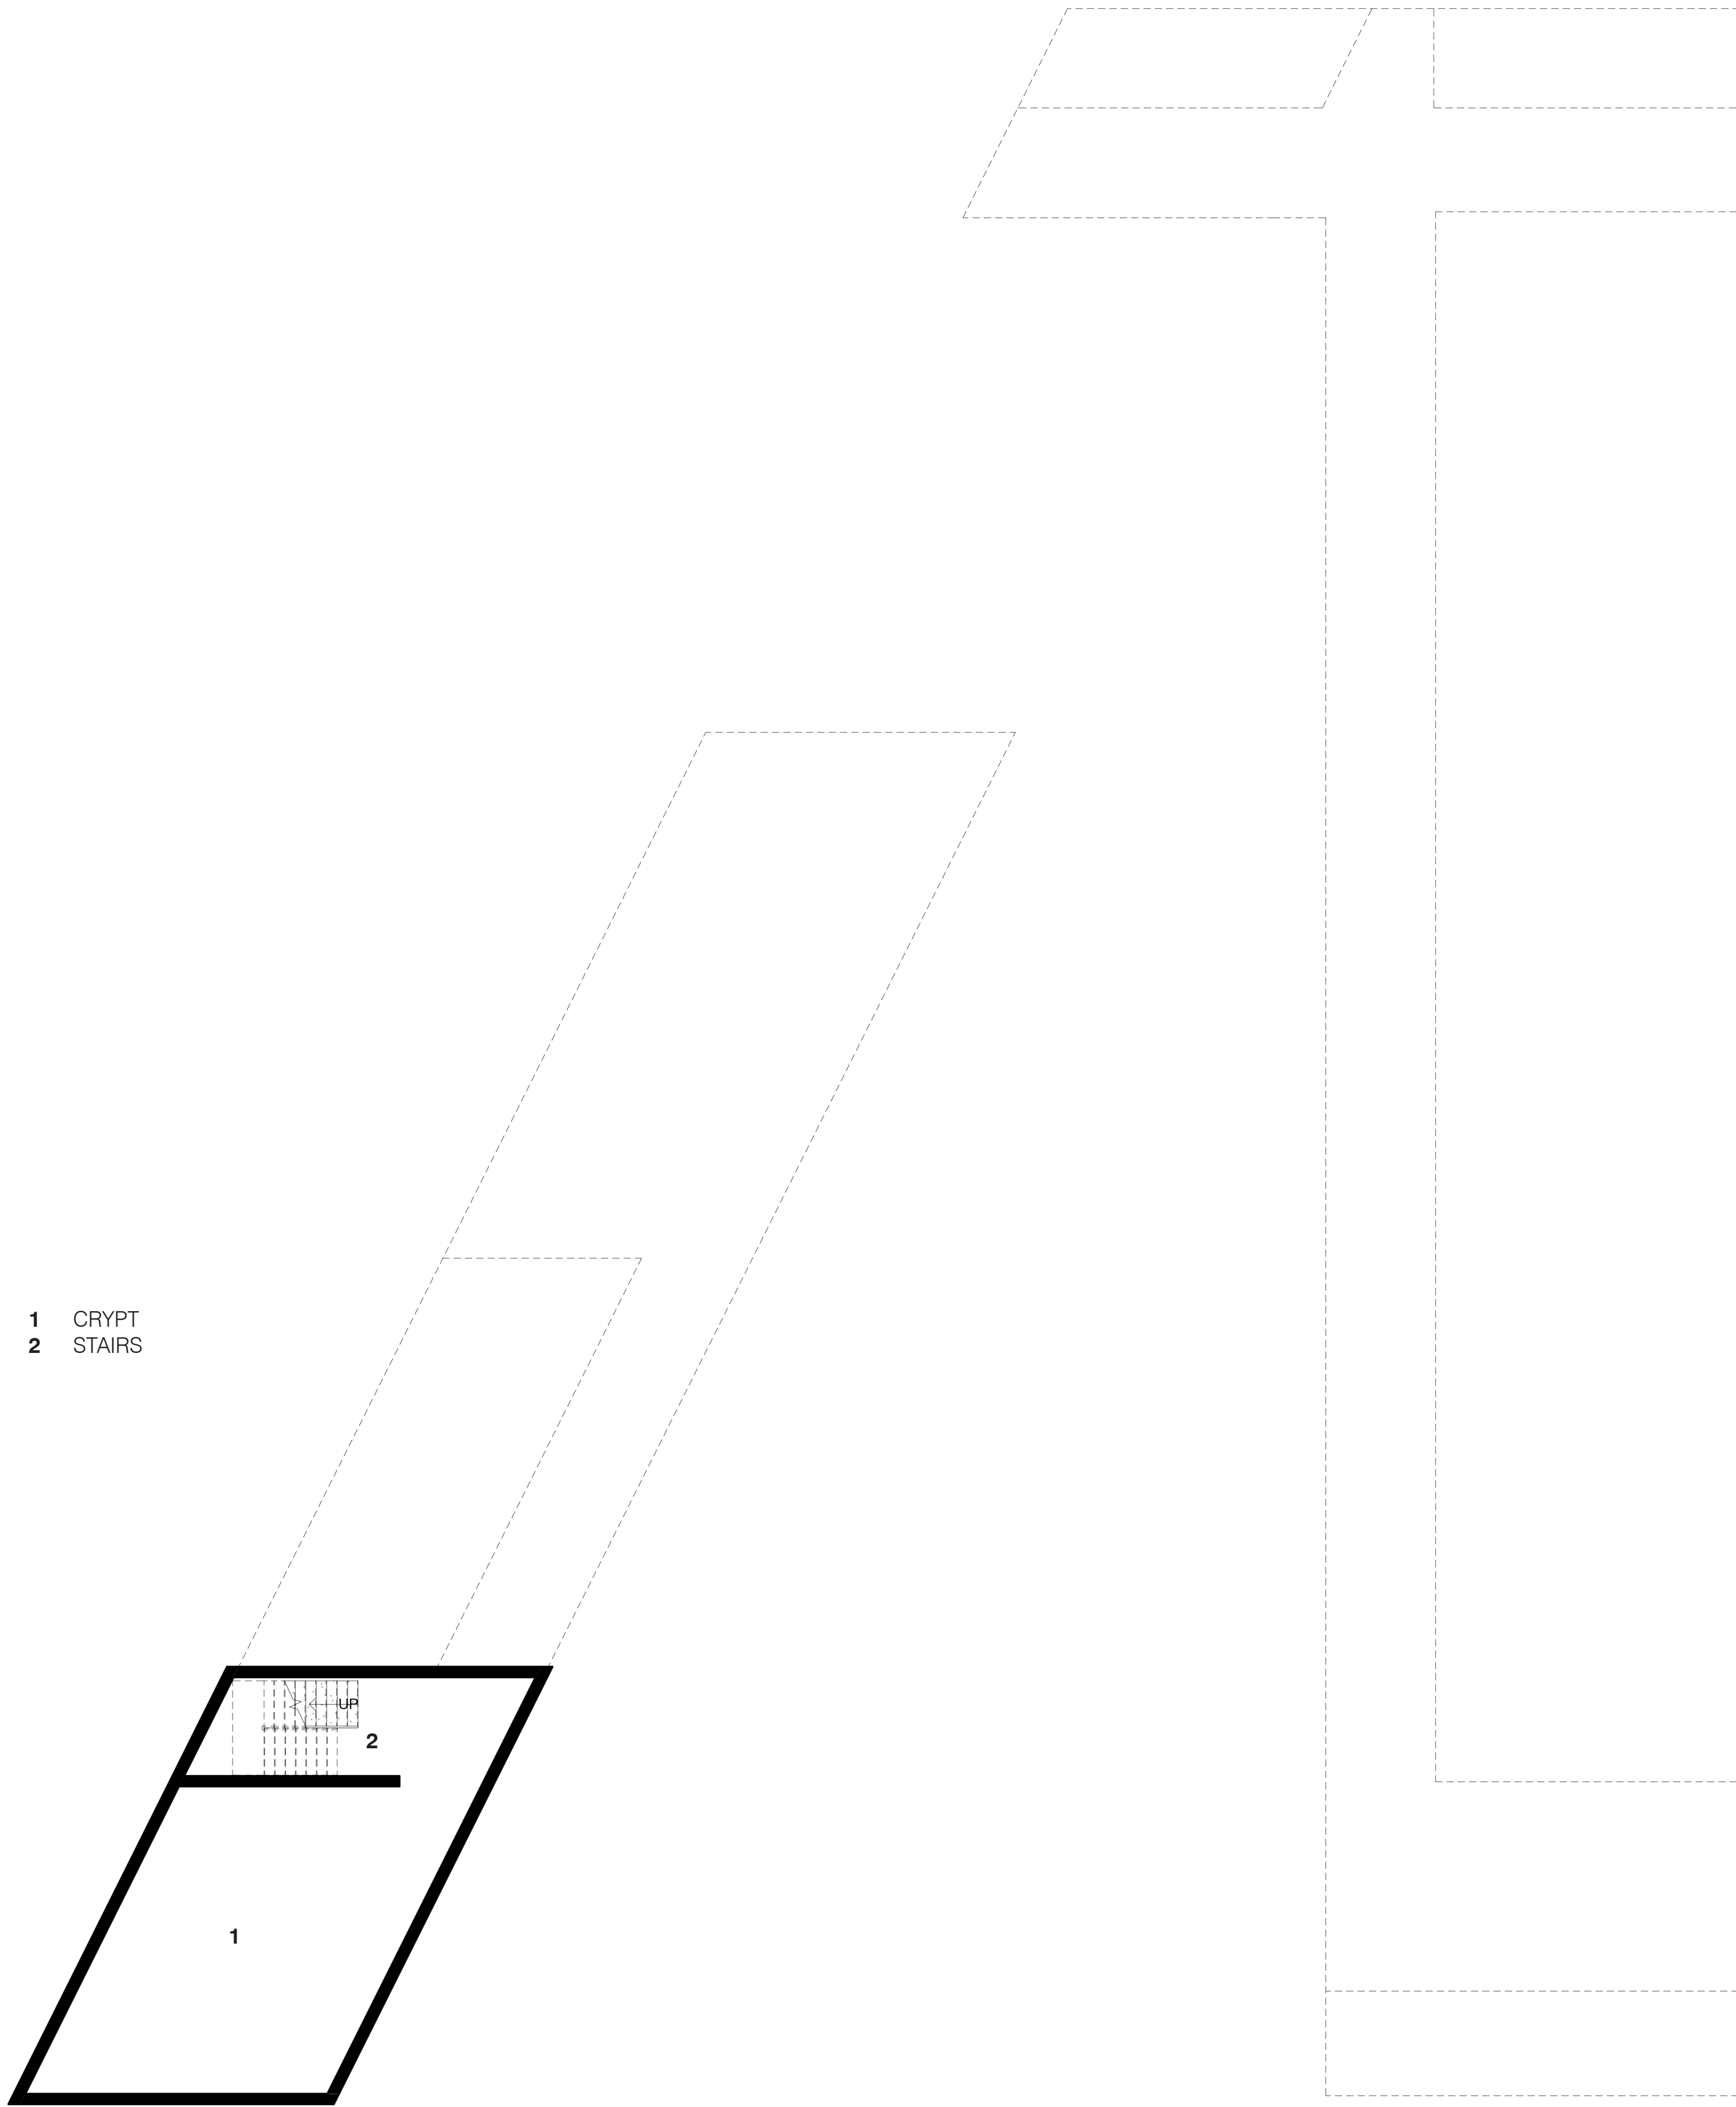


LOWER FLOOR




3/32"=1'-0"


WALL SECTION
1/2"=1'-0"

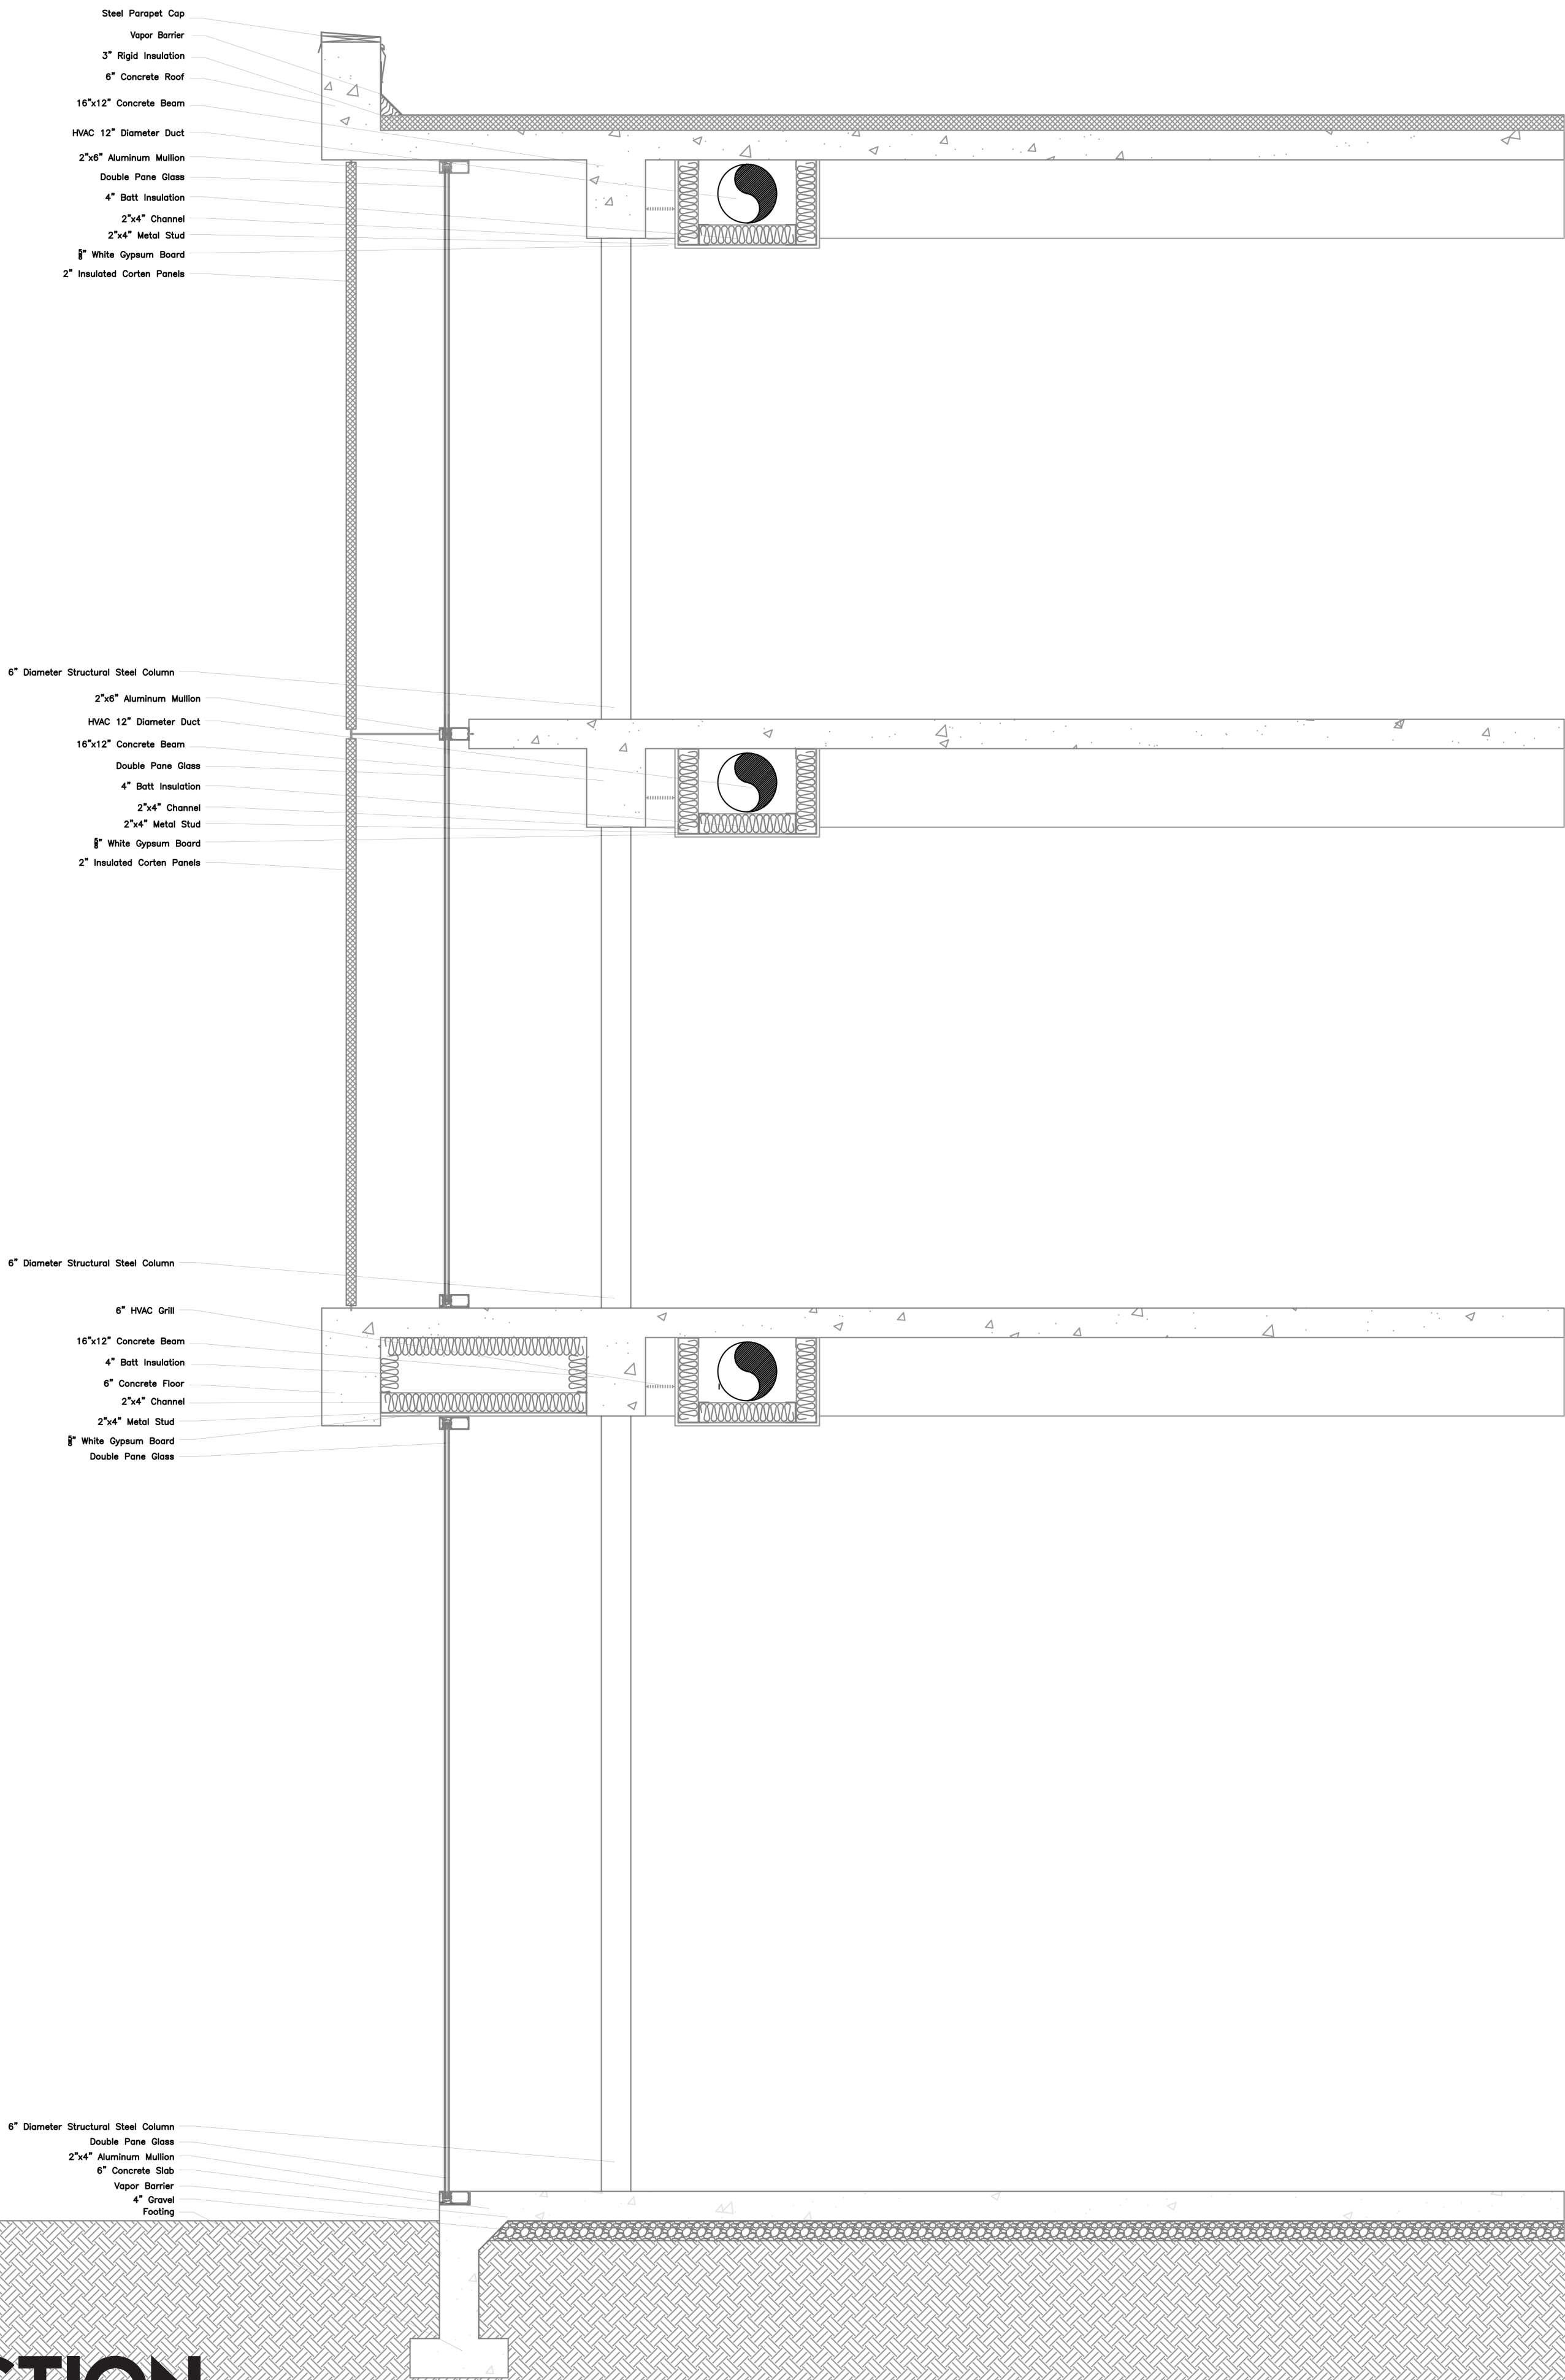




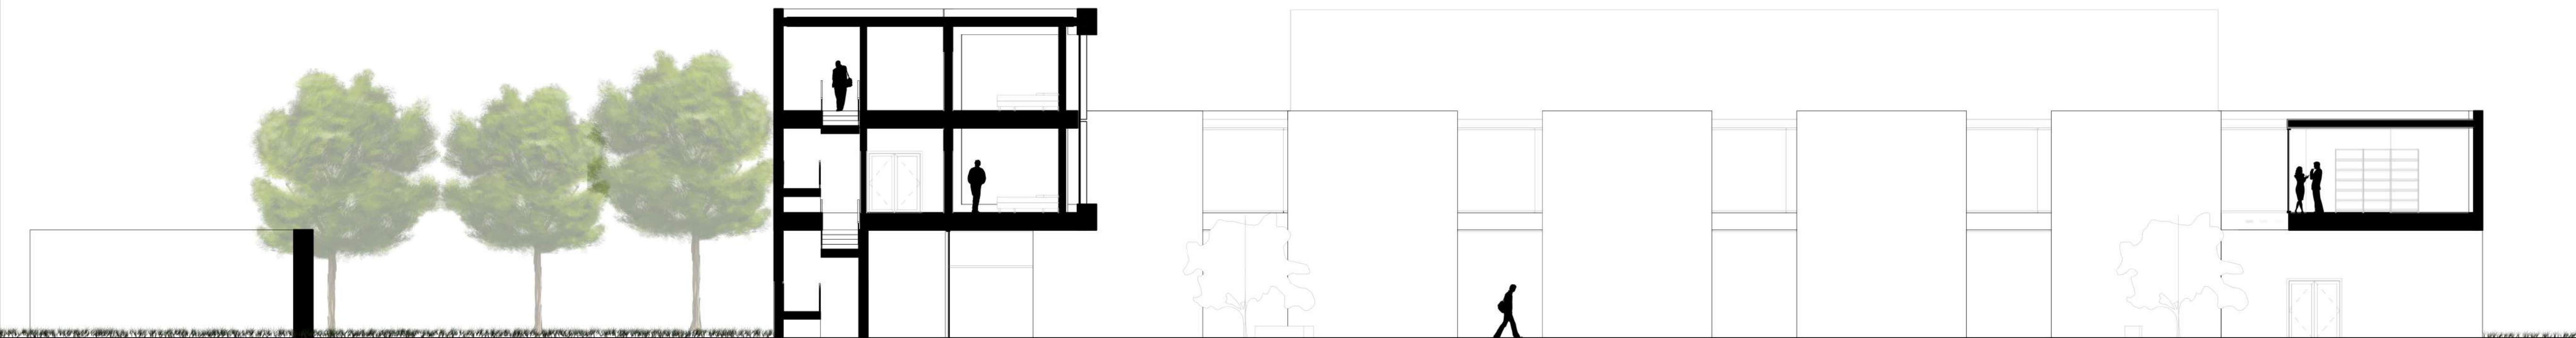


EAST INTERIOR CLOISTER ELEVATION 3/32"=1'-0"

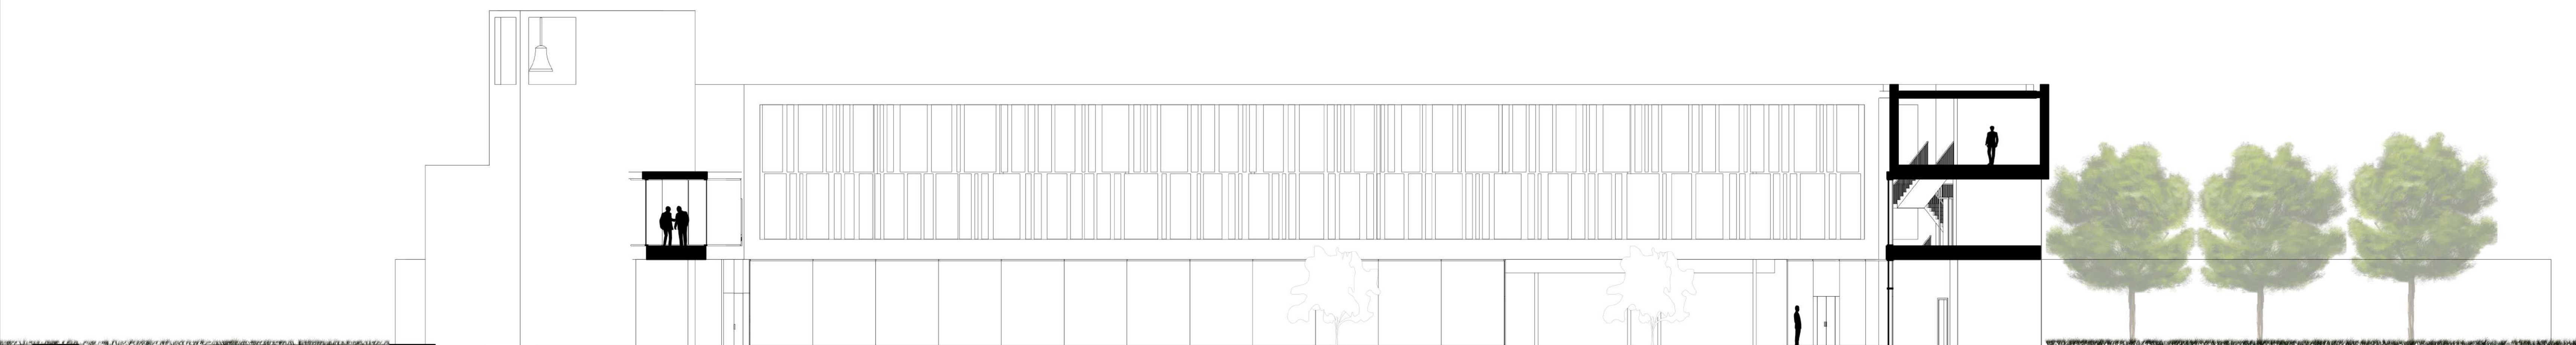


WEST INTERIOR CLOISTER ELEVATION 3/32"=1'-0"

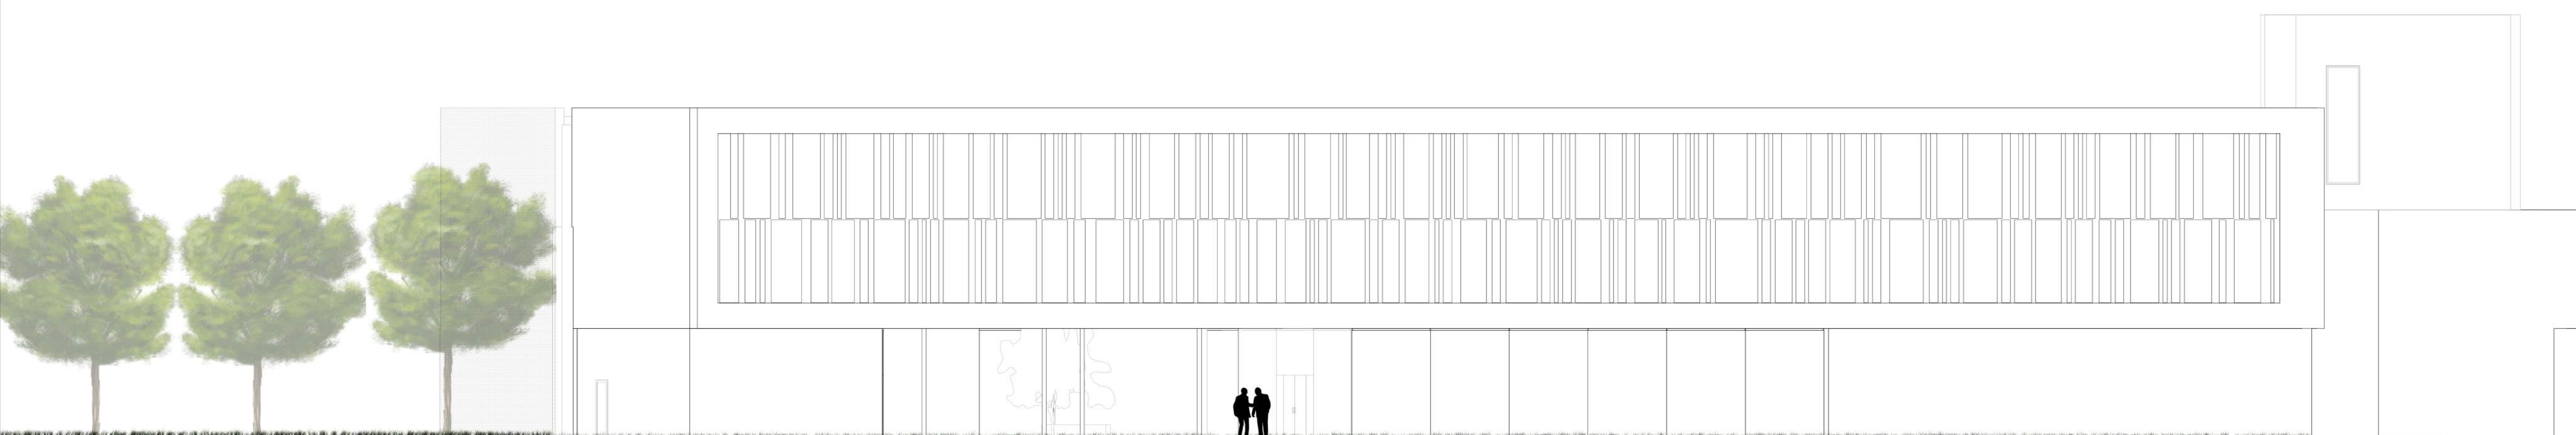


WEST EXTERIOR WING ELEVATION 3/32"=1'-0"

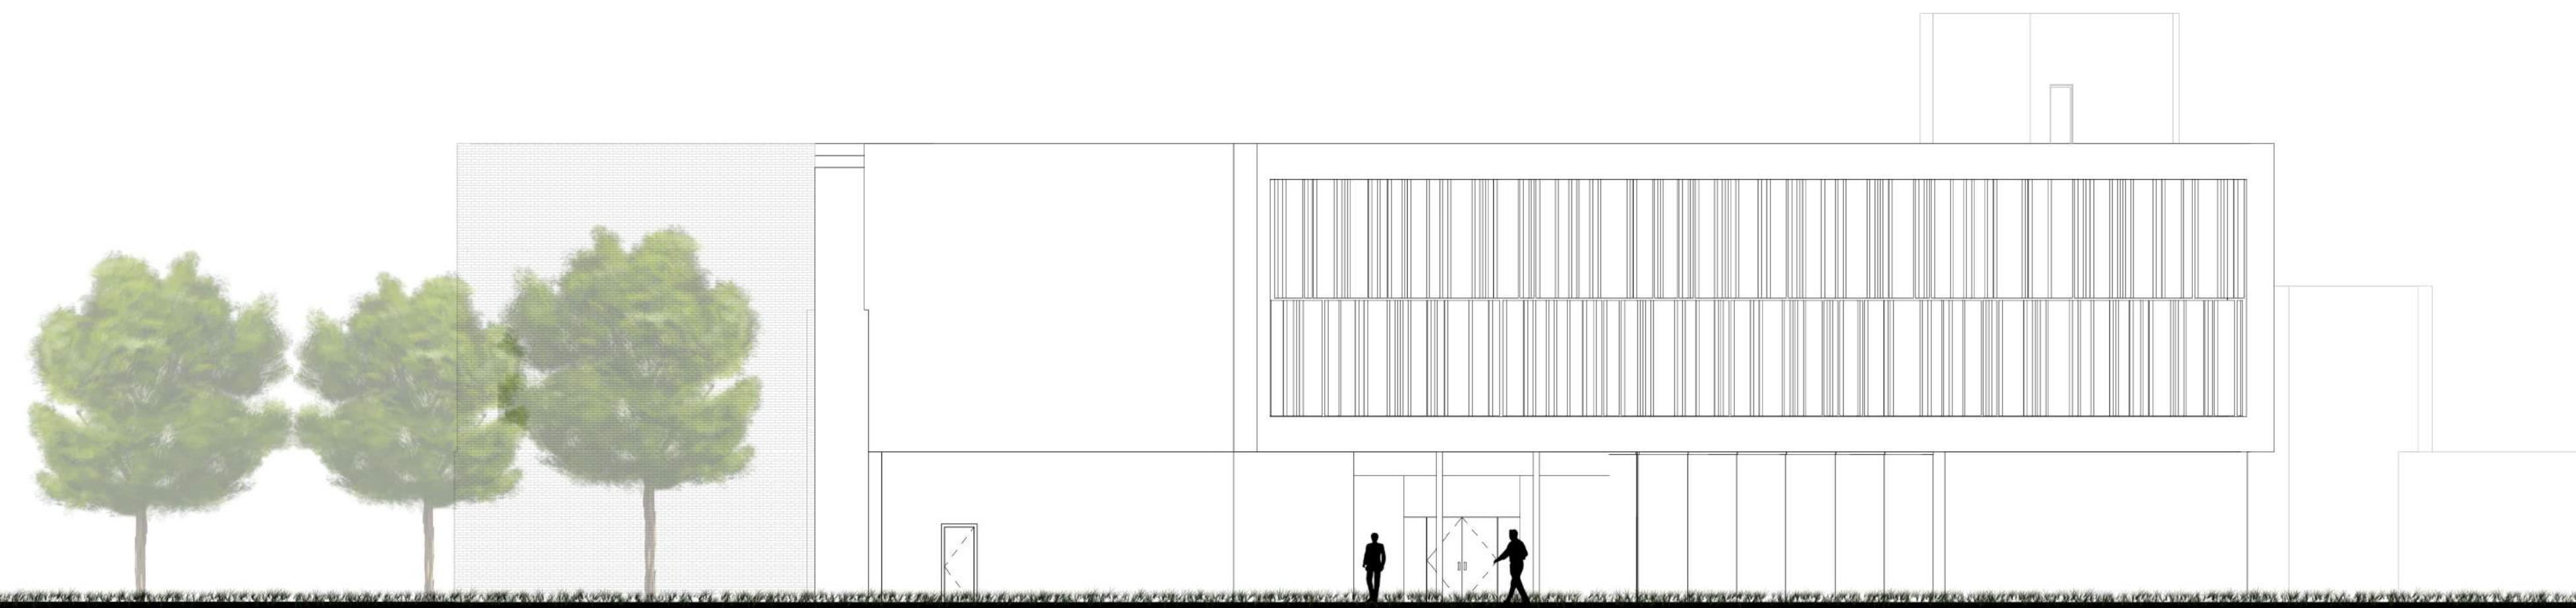

NORTH EXTERIOR ELEVATION **3/32"=1'-0"**

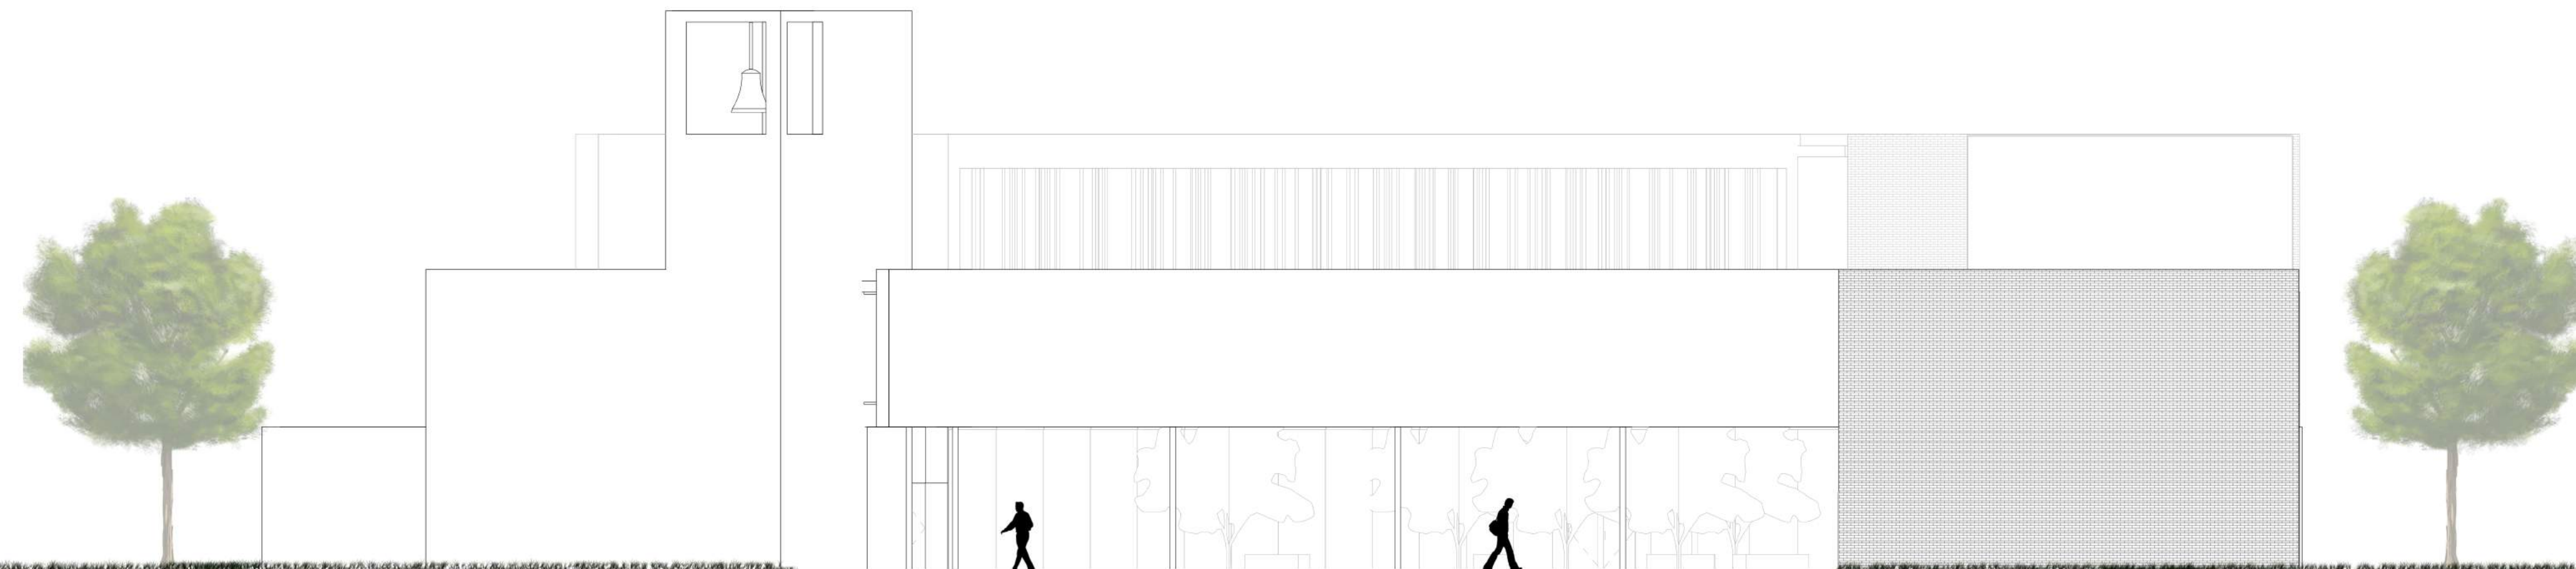

SOUTH EXTERIOR ELEVATION **3/32"=1'-0"**

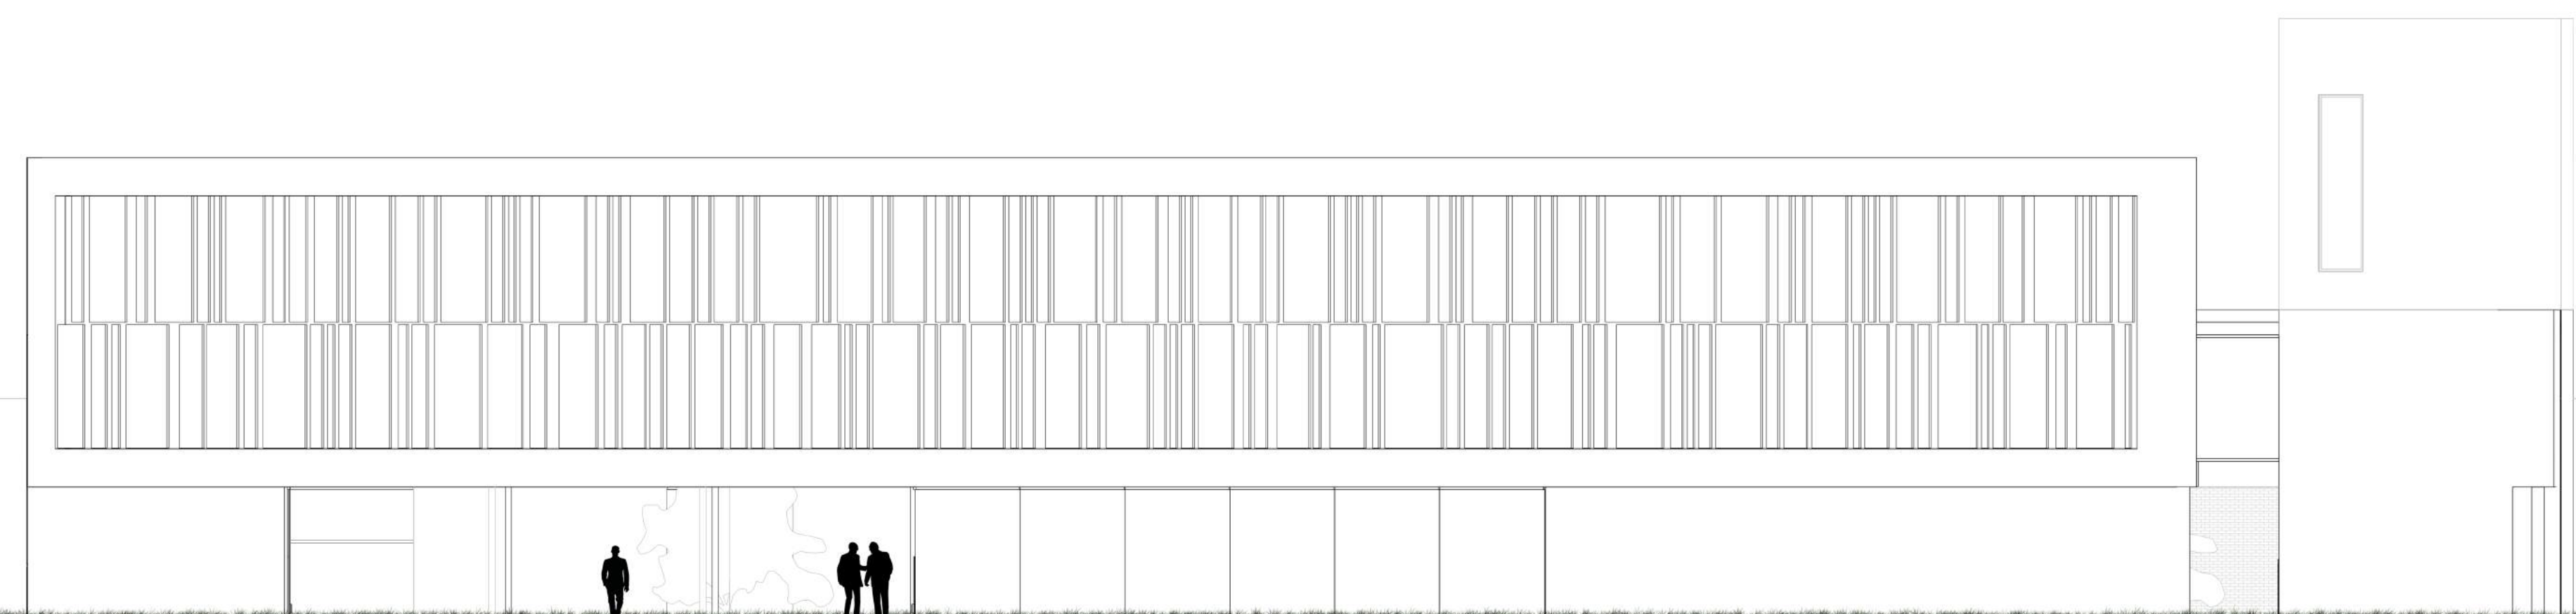

WEST EXTERIOR ELEVATION **3/32"=1'-0"**

